



EXTERIOR MATERIALS SCHEDULE			
(NOT ALL MATERIALS IN SCHEDULE ARE USED)			
NO.	MATERIAL	MANUFACTURER	COLOR
N-1	FIBER CEMENT PANELS	NICHIHA	ALEXANDRIA RED BUFF
ST-1	PAINTED STUCCO	DRYVIT	AESTHETIC WHITE SW 7035
ST-3	PAINTED STUCCO	DRYVIT	PURE WHITE SW 7005
P-3	EXTERIOR HW DOORS, FRAMES, TRASH ENCLOSURE GATE, GRAVEL GUARDS, AND LIGHT POLES	SHERWIN WILLIAMS	SEAL SKIN SW 7675
P-6	EXTERIOR BOLLARDS	SHERWIN WILLIAMS	SEAL SKIN SW 7675
S-1	ALUMINUM STOREFRONT GLAZING	KAWNEER	DARK BRONZE
C-1	PREFINISHED ALUMINUM CANOPY	MAPES LUMISHADE	DARK BRONZE
FC-1	FUEL CANOPY FASCIA	KAWNEER	EASTMAN WHITE (PY-25)

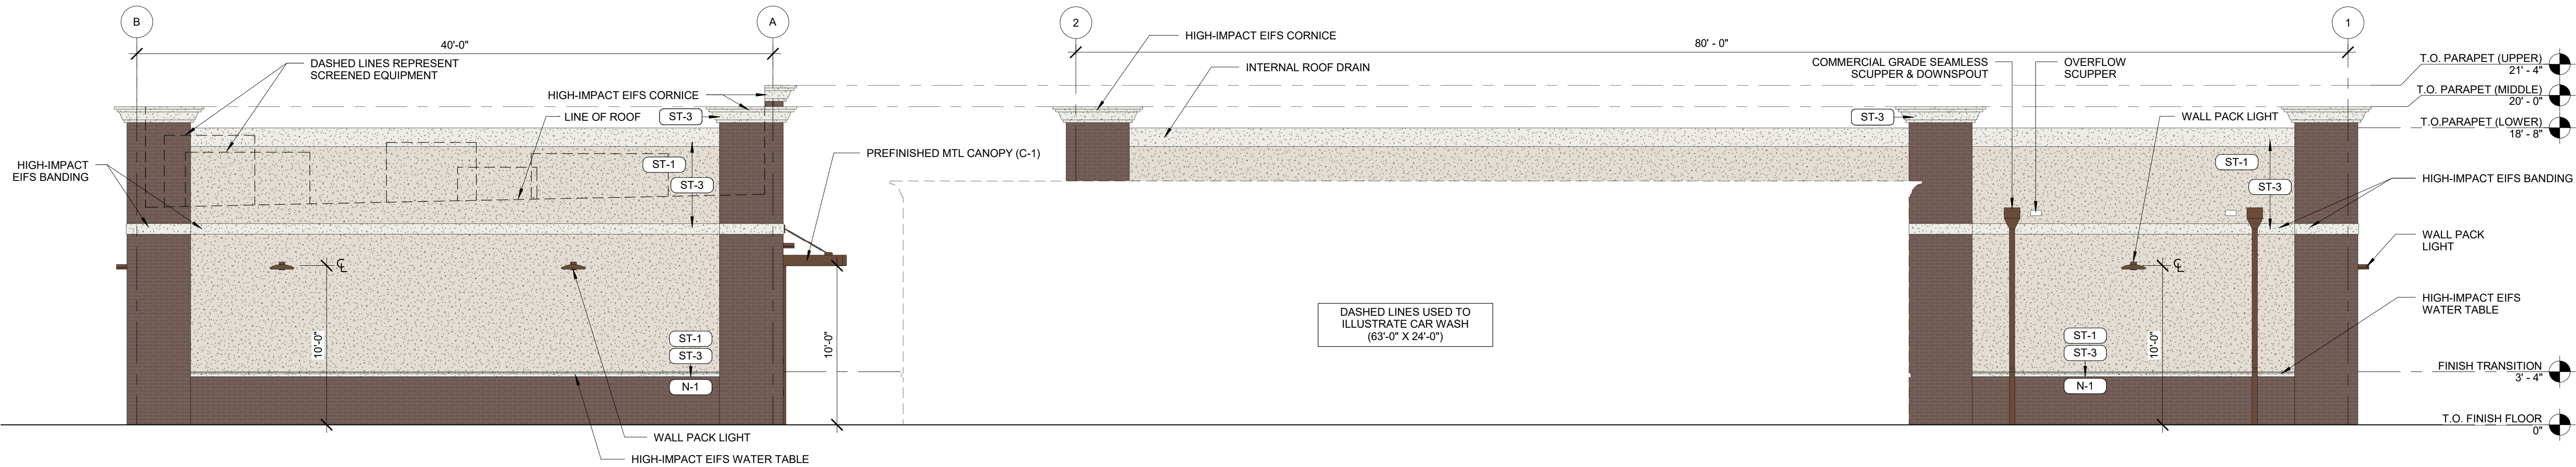

4 BUILDING ELEVATION - LEFT
3/16" = 1'-0"

3 BUILDING ELEVATION - REAR
3/16" = 1'-0"

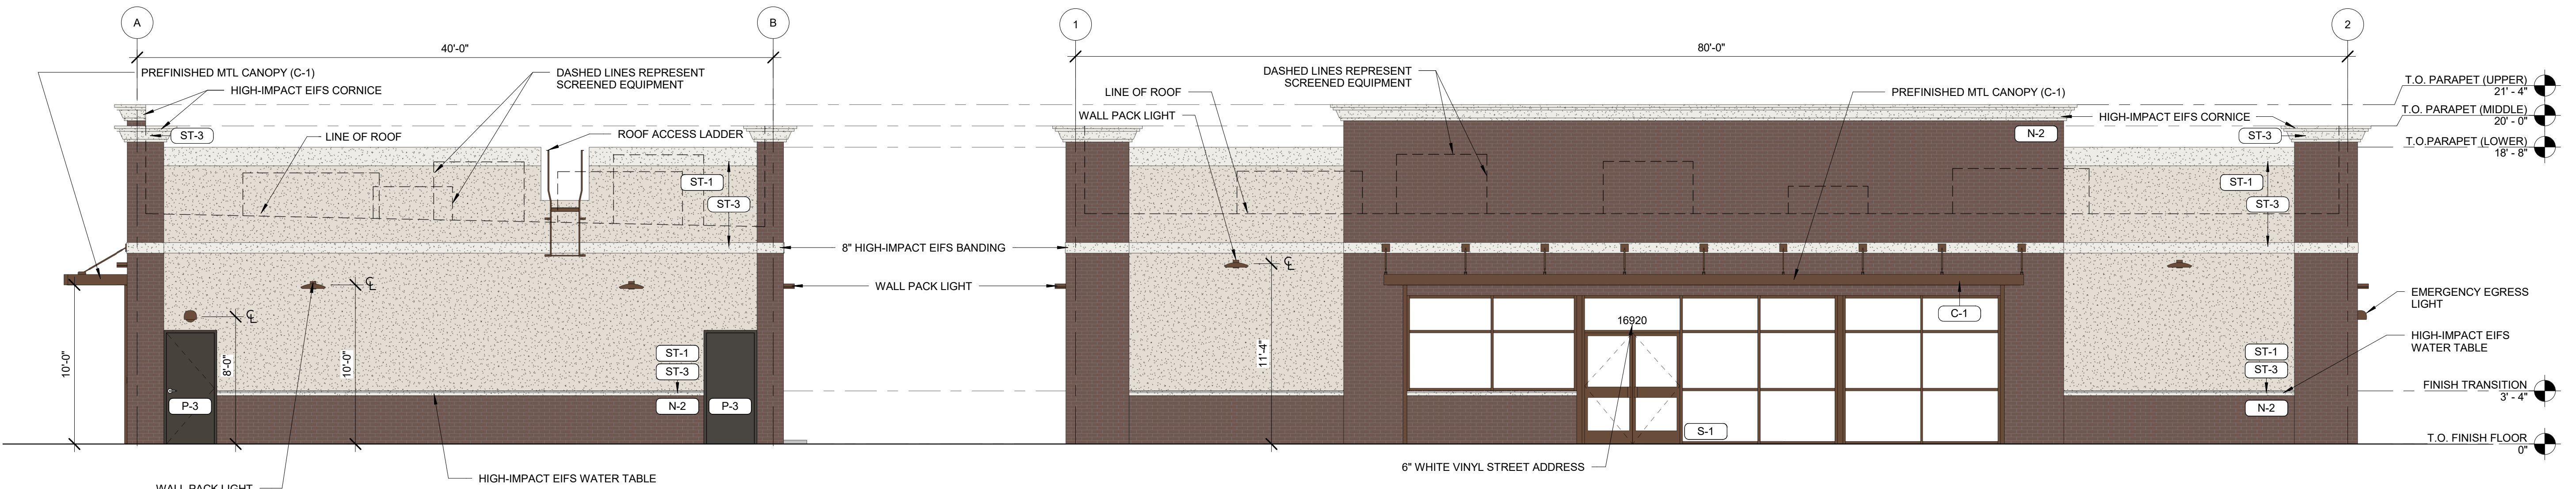

2 BUILDING ELEVATION - RIGHT
3/16" = 1'-0"

1 BUILDING ELEVATION - FRONT
3/16" = 1'-0"

DATE				
BY				
REVISION				
No.				

PRELIMINARY
NOT FOR
CONSTRUCTION



Twin Star Energy


7-ELEVEN SITE PLAN

16920 E. QUINCY AVENUE, AURORA, CO 80011

BUILDING ELEVATIONS

PROJECT NO: TWS012.01
DESIGNED BY:
DRAWN BY:
DATE: 09/18/2019

P4.1

 






PRELIMINARY
NOT FOR
CONSTRUCTION




DESIGNED BY:

DATE: 09/18/2019

P4.2

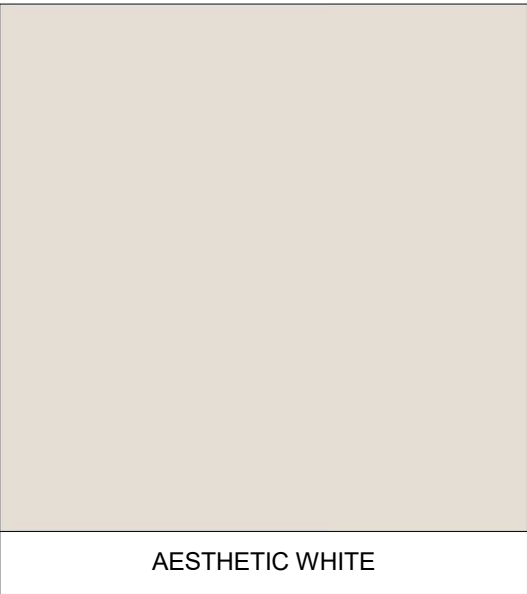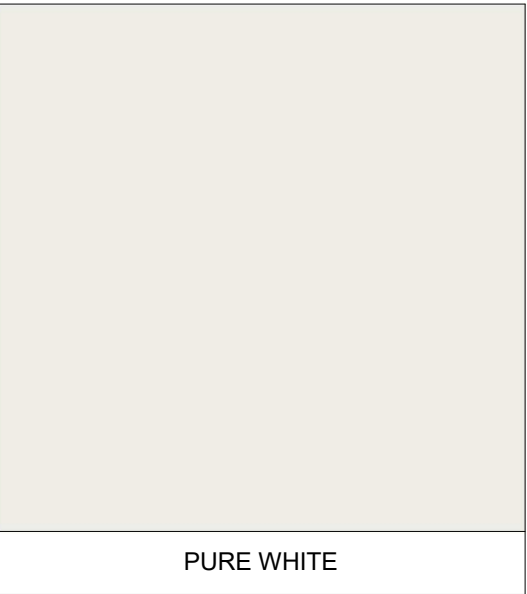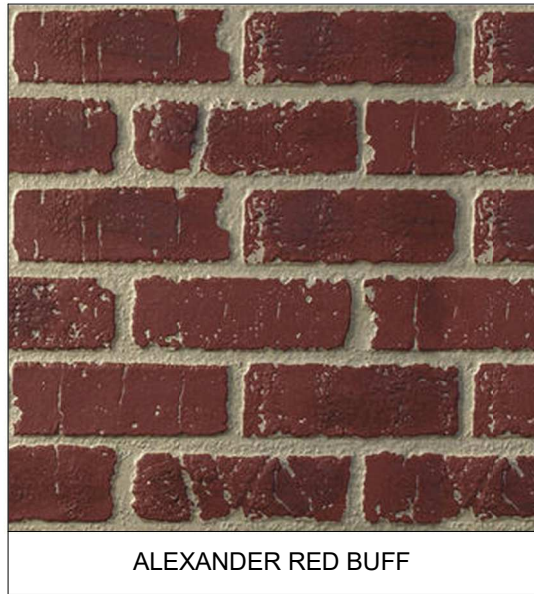


EXTERIOR MATERIALS SCHEDULE			
(NOT ALL MATERIALS IN SCHEDULE ARE USED)			
NO.	MATERIAL	MANUFACTURER	COLOR
MR-1	MEMBRANE ROOFING	DIROLAST	WHITE
N-1	FIBER CEMENT PANEL	NICHIHA	ALEXANDRIA RED BUFF
P-3	EXTERIOR HM DOORS, FRAMES, TRASH ENCLOSURE GATE, GRAVEL GUARDS, AND LIGHT POLES	SHERWIN WILLIAMS	SEAL SKIN SW 7675
P-6	EXTERIOR BOLLARDS	SHERWIN WILLIAMS	SEAL SKIN SW 7675
ST-1	PAINTED STUCCO	TBD	PAINTED (P-2) - AESTHETIC WHITE
ST-3	PAINTED STUCCO	TBD	PAINTED - PURE WHITE SW 7005

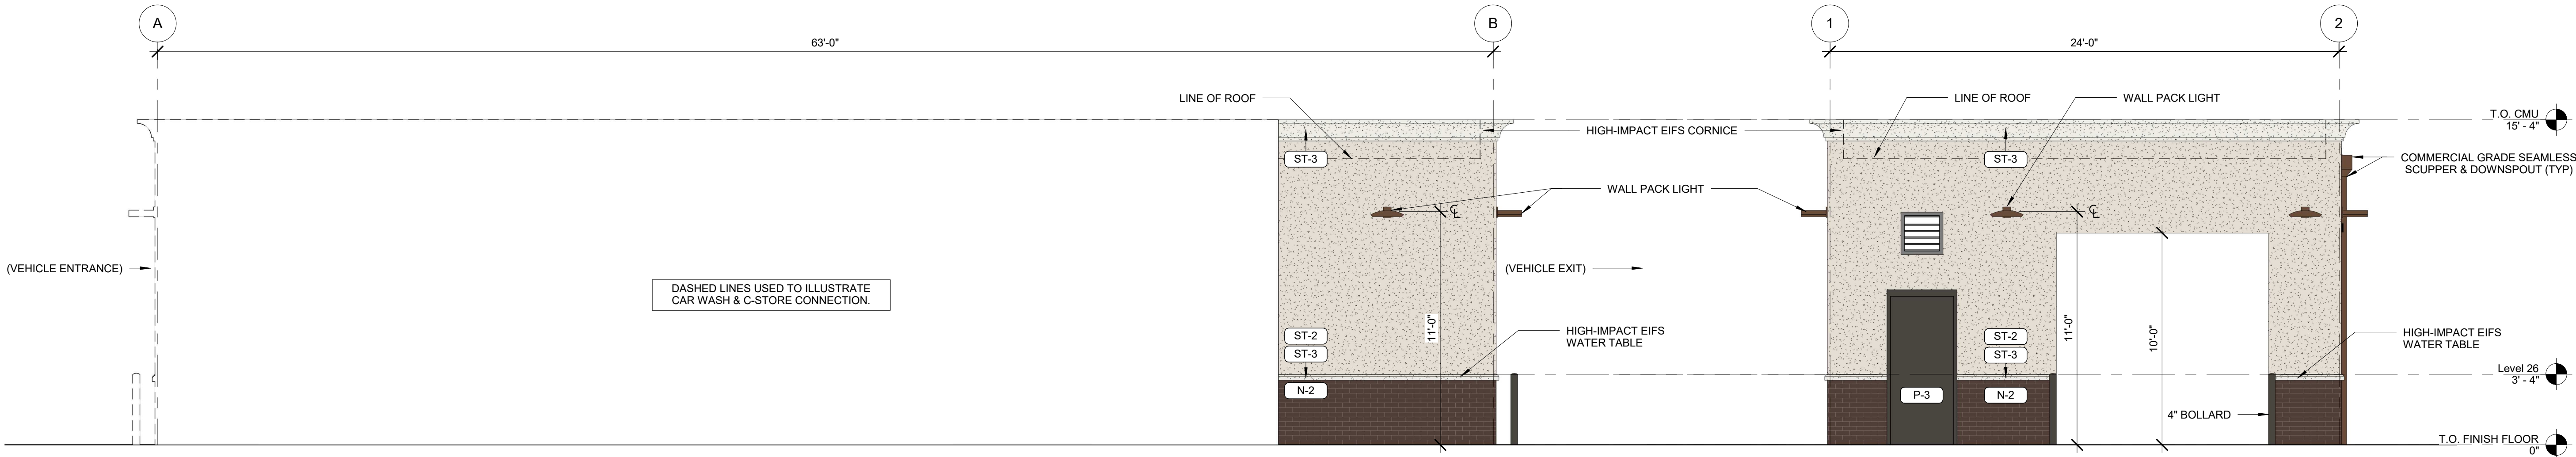

4 CAR WASH ELEVATION - WEST
1/4" = 1'-0"

3 CAR WASH ELEVATION - SOUTH (EXIT)
1/4" = 1'-0"

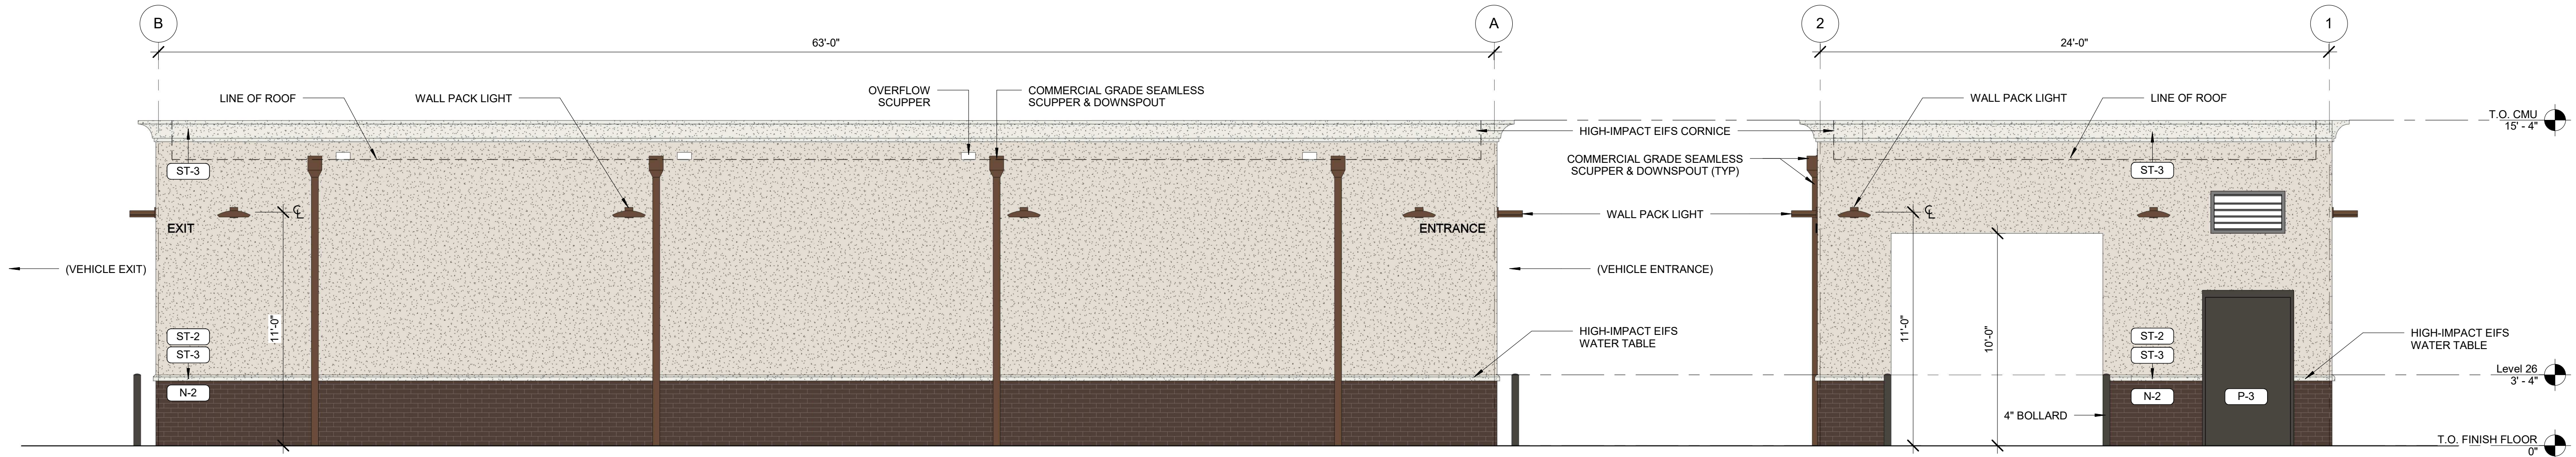

2 CAR WASH ELEVATION - EAST
1/4" = 1'-0"

1 CAR WASH ELEVATION - NORTH (ENTRANCE)
1/4" = 1'-0"

DATE	BY	REVISION	No.

PRELIMINARY
NOT FOR
CONSTRUCTION



Twin Star Energy

7-ELEVEN SITE PLAN
16920 E. QUINCY AVENUE, AURORA, CO 80011
BUILDING ELEVATIONS

PROJECT NO: TWS012.01
DESIGNED BY:
DRAWN BY:
DATE: 09/18/2019

P4.3