


MASTER SET 06082018

PLOTTED BY: EMIL Y FRANKS
 DATE/TIME: 8/28/2017 10:01 AM
 FILE: P:\COSTCO\94194-0510-00 AUBORA ADA PARKING BR107 CAD\703 CONSTDOCS\94051000 - SD101 DWG

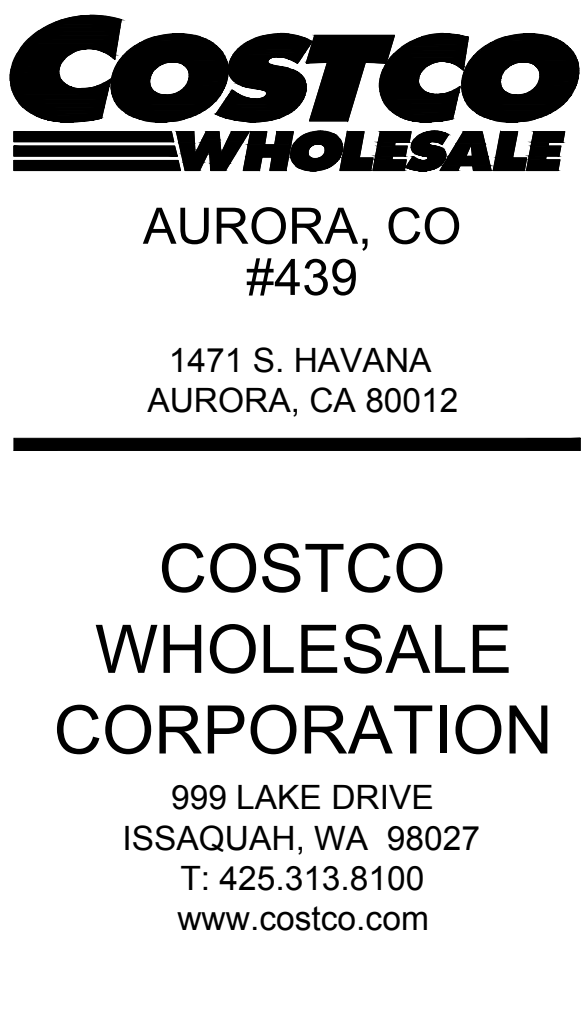

MG2

MATTHEW L. GOELZER, ARCHITECT

© MG2, Inc. All rights reserved. No part of this document may be reproduced in any form or by any means without permission in writing from MG2, Inc.

[illegible]

4-0510-00
PM: todle
DRAWN: E

SD101

19 OVERALL SITE PLAN
SCALE: 1" = 40'-0"

