




**SITE PLAN**  
SCALE: 1/16"=1'-0"

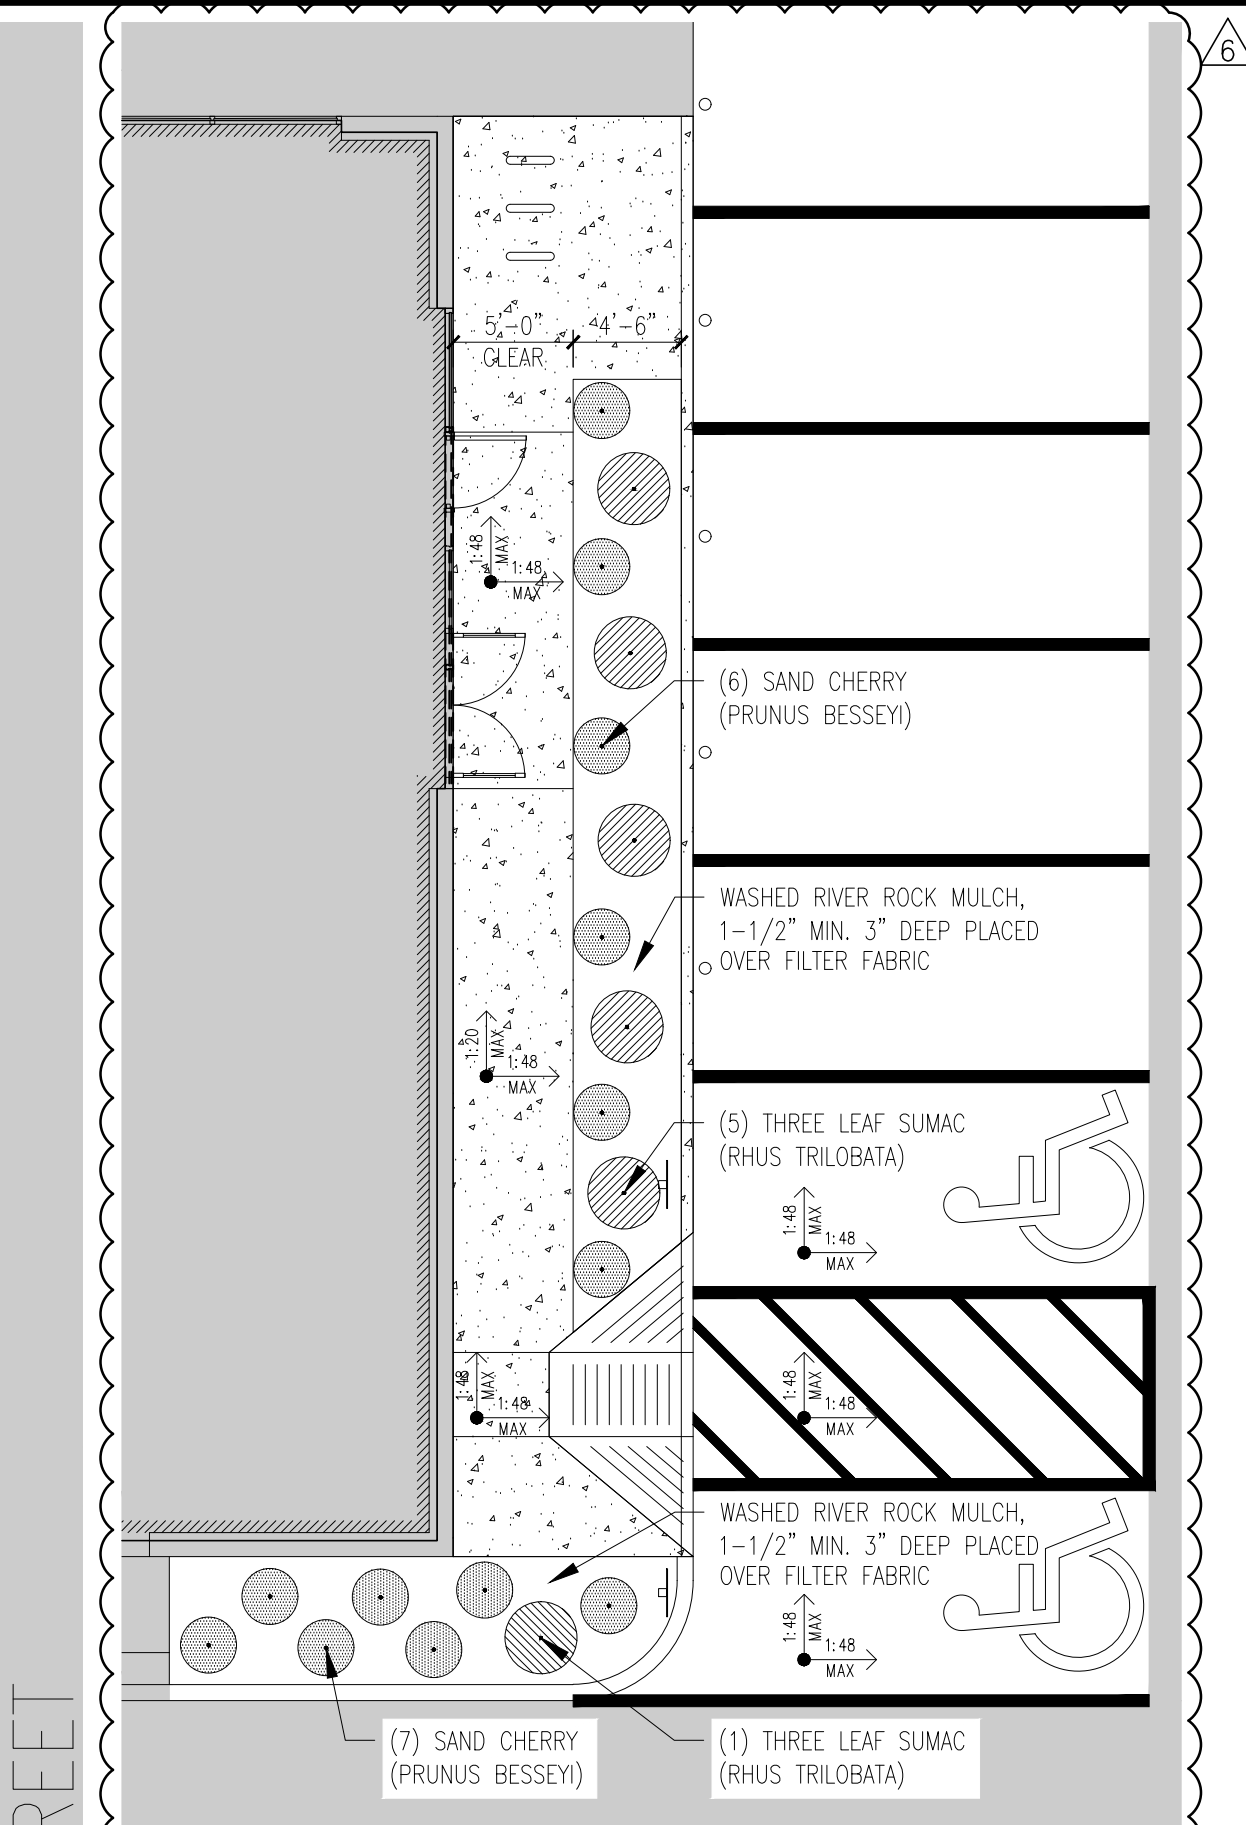


**ENLARGED PLAN**  
SCALE: 1/8"=1'-0"

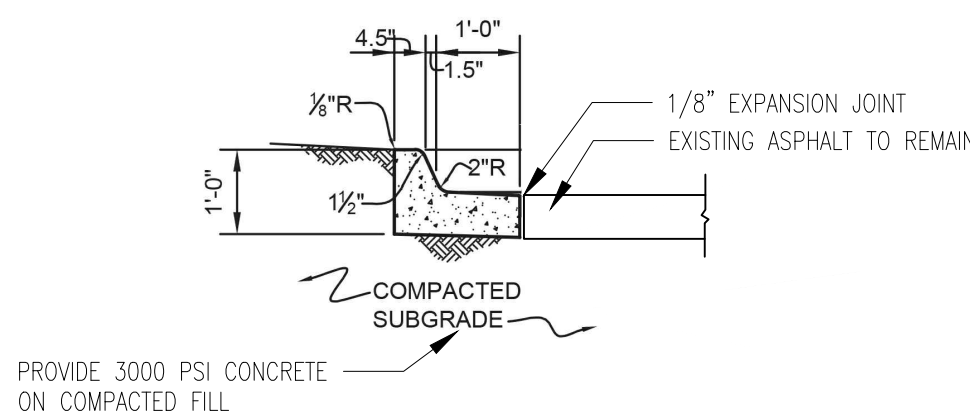

**PRIVATE CURB DETAIL**  
SCALE: NTS

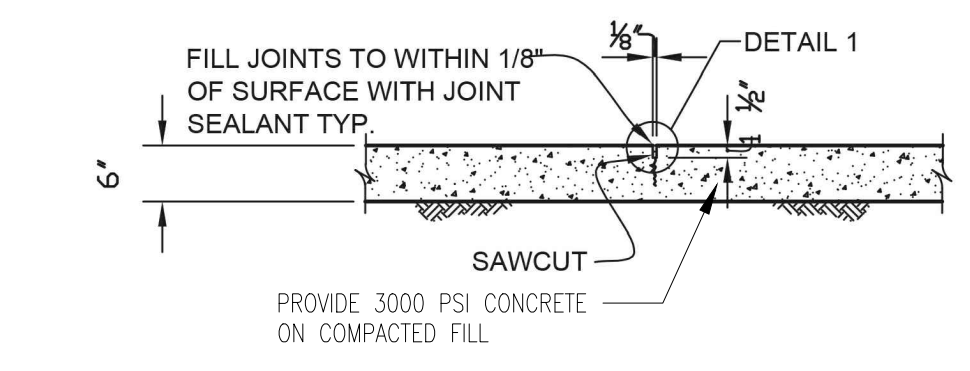

**CONCRETE SIDEWALK JOINT DETAIL**  
SCALE: NTS

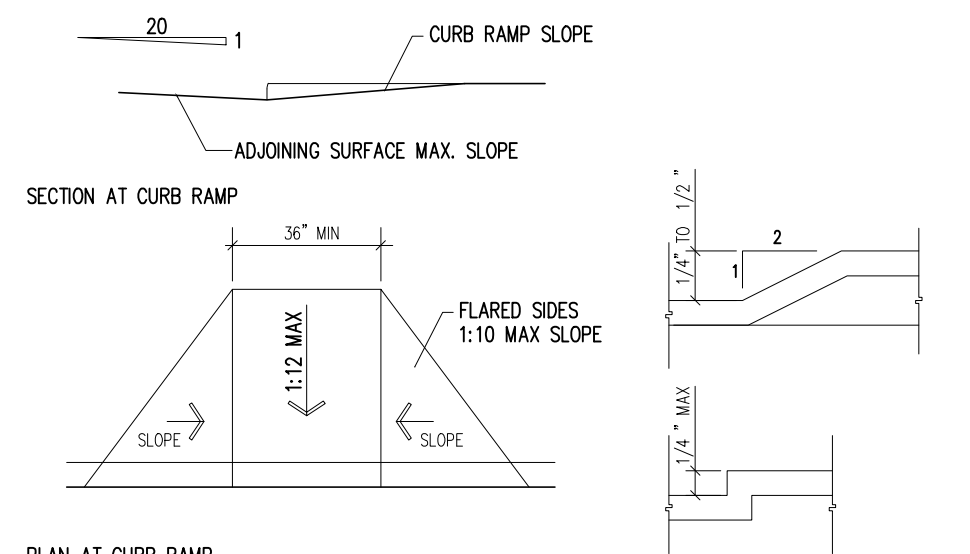

**CURB RAMP** **THRESHOLDS**

**KEY NOTES**


- 1 NOT USED
- 2 NOT USED
- 3 NOT USED
- 4 CONCRETE SIDEWALK - CJ @ 5'-0" O.C., TYPICAL
- 5 ASH URN PER SPECIFICATION. INSTALL PER MANUFACTURER RECOMMENDATION
- 6 NOT USED
- 7 NOT USED
- 8 ACCESSIBLE RAMP
- 9 HANDICAPPED PARKING SIGN PER ADA GUIDELINES. RE: DETAIL 04/A00.50
- 10 NOT USED
- 11 NOT USED
- 12 STRIPING:  
9'x19' PARKING SPACES - 4" WIDE STRIPE, WHITE  
TRAFFIC DIRECTIONAL ARROWS - WHITE  
ACCESSIBLE ACCESS AISLE - WHITE  
ENTER/EXIT LANE DIVIDER - 4" WIDE STRIPE, WHITE
- 13 NOT USED
- 14 NOT USED
- 15 ALL SIDEWALK CROSS SLOPES TO BE 2% MAX
- 16 NOT USED
- 17 NOT USED
- 18 NOT USED
- 19 ALL WALKWAY CAULKING TO BE GREY
- 20 NOT USED
- 21 NOT USED
- 22 NOT USED
- 23 NOT USED
- 24 NOT USED
- 25 NOT USED
- 26 NOT USED
- 27 NOT USED
- 28 NOT USED
- 29 NOT USED
- 30 BICYCLE RACK
- 31 NOT USED
- 32 PIPE BOLLARD, 6" DIA. FILLED W/CONCRETE; PROVIDE YELLOW BOLLARD COVER WITH RED REFLECTIVE TAPE TO MATCH GROUND MOUNTED SIGN BOLLARD COVER, RE: DETAIL 04/A00.50.
- 33 PROVIDE YELLOW REFLECTIVE STRIPING ALONG CONCRETE CURB PER SPECIFICATIONS.
- 34 WHEEL STOPS

**LEGEND**

AREA NOT IN SCOPE

**GENERAL NOTES**

1. NO PROPOSED CHANGES TO EXISTING SITE BOUNDARIES OR LEGAL DESCRIPTION.
2. NO PROPOSED CHANGES TO EXISTING ASPHALT PAVING.
3. PROVIDE 2% SLOPE AWAY FROM BUILDING
4. GC TO BRING UP TO DATE ALL SITE LANDSCAPING SHOWN ON ORIGINAL SITE PLAN (1989-6012-01 MAJOR VIDEO AT MARKET SQUARE).

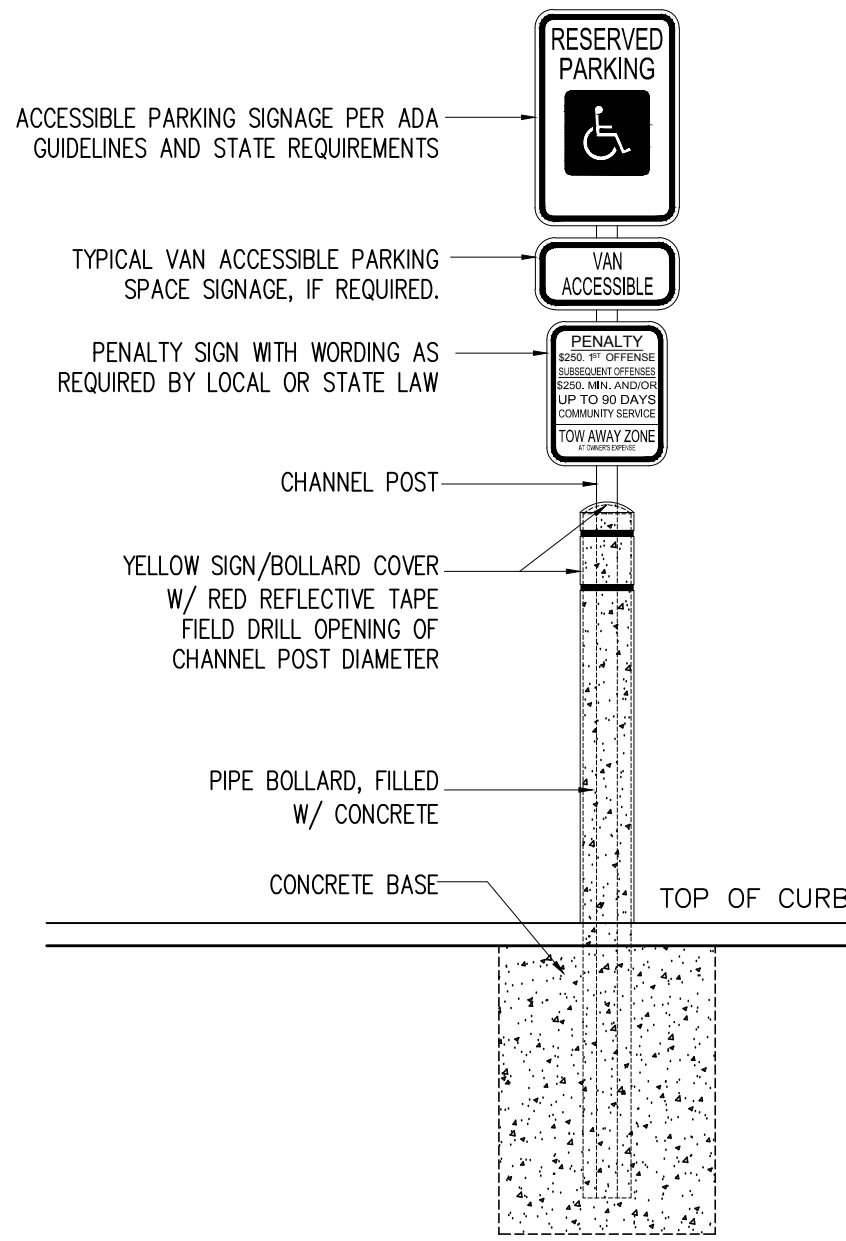

**GROUND MOUNTED SIGNAGE** **04**  
SCALE: 3/4"=1'-0"

**Bank of America**  
**MARKET SQUARE -**  
**AURORA**

**CONSUMER BANK**

1175 S. Havana St.  
Aurora, CO 80012

SERIAL NUMBER:  
NRSP VERSION:  
BULLETIN:


01-2017

**RS&H, Inc.**

7800 E Union, Suite 700  
Denver, CO 80237  
303-409-9700 FAX 303-409-9701  
www.rsandh.com

Issue	Date & Issue Description	By	Check
1	02/10/17 SCHEMATIC DESIGN	KC	KP
2	04/03/17 DESIGN DEVELOPMENT	SG	KP
3	04/18/17 BULLETIN 01-2017 UPDATES	KP	PA
4	05/05/17 CONSTRUCTION DOCUMENTS	KP	DD
5	05/23/17 MINOR SITE AMENDMENT	KP	DD
6	06/29/17 PERMIT COMMENT RESPONSES	KP	PA

Seal/Signature

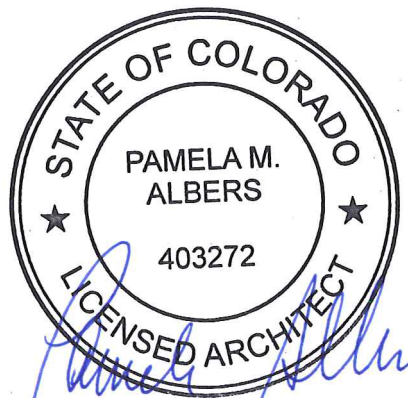

Project Name  
BANK OF AMERICA MARKET SQUARE - AURORA

Prototype Layout  
CONSUMER BANK  
CAD File Name  
5240058000-BANK OF AMERICA MARKET SQUARE - AURORA  
Description  
SITE PLAN

Scale

**A00.50**

