



SITE DEVELOPMENT PLAN

HIGHLINE MEADOWS

A PORTION OF TRACT 11, ALTURA FARMS, LOCATED IN THE NE 1/4, SECTION 5, T4S, R66W, 6TH P.M.
CITY OF AURORA, COUNTY OF ARAPAHOE, STATE OF COLORADO

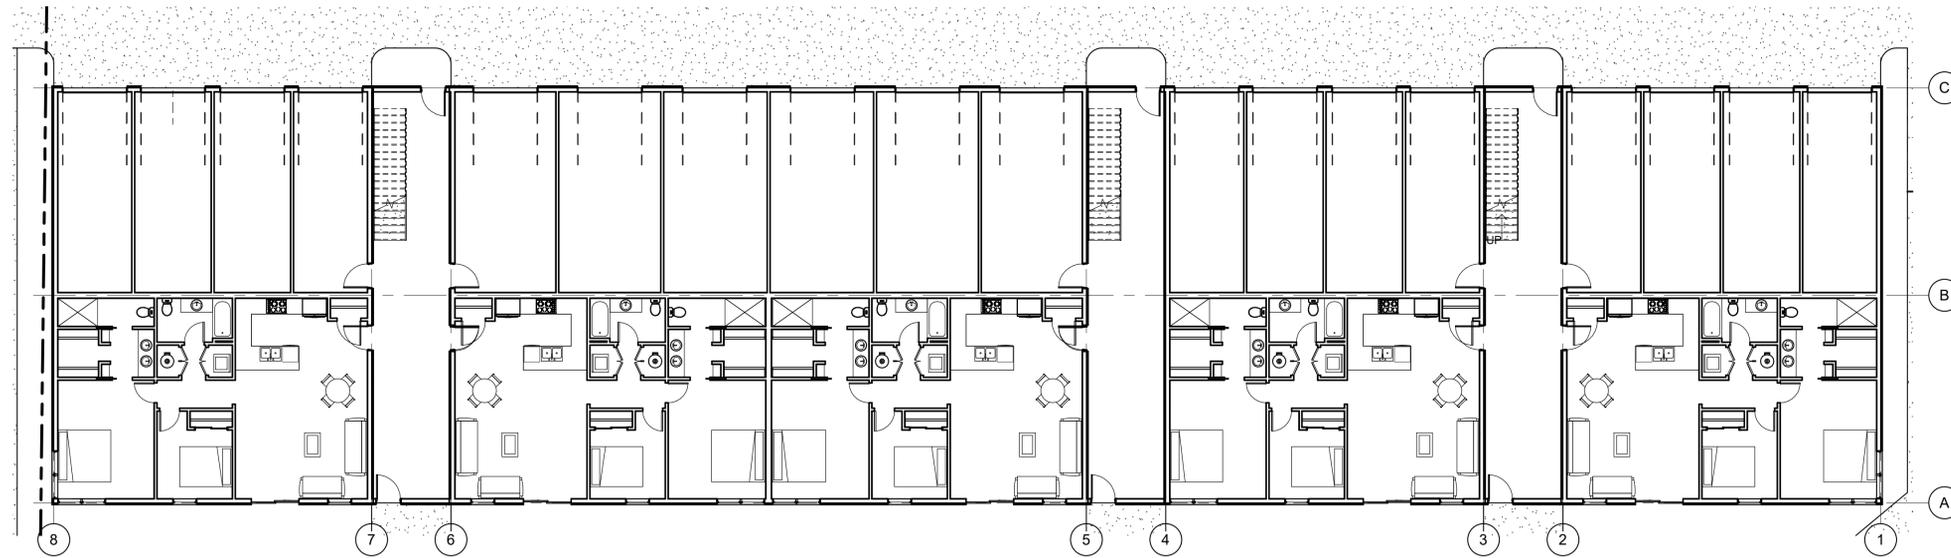

1 1ST FLOOR
SCALE: 3/32" = 1'-0"

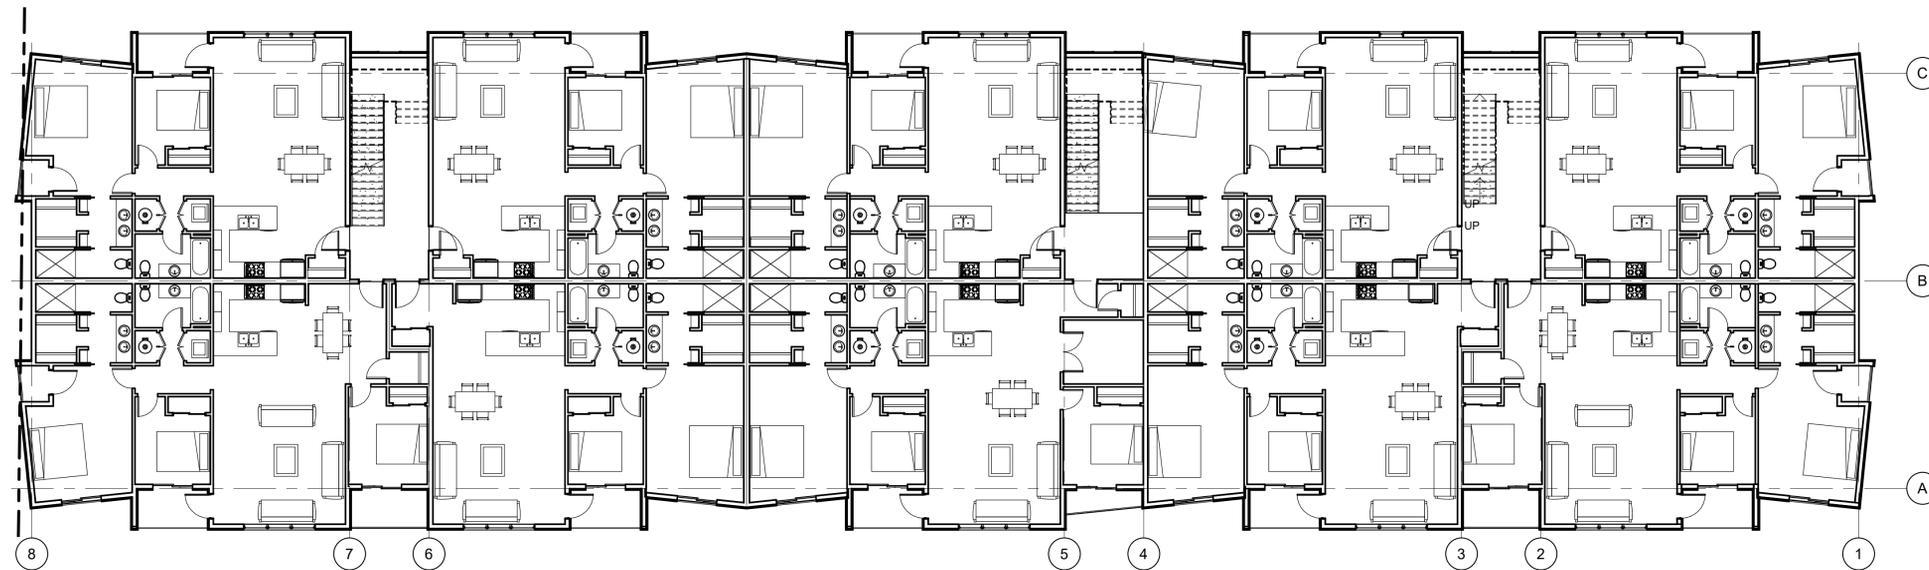

2 2ND/3RD FLOOR
SCALE: 3/32" = 1'-0"



FLOOR PLANS
HIGHLINE MEADOWS
DATE: NOVEMBER 5, 2019