



MEADOWS AT HIGHLINE POINTE MAJOR SITE PLAN

A PORTION OF TRACT 11, ALTURA FARMS, LOCATED IN THE NE 1/4, SECTION 5, T4S, R66W, 6TH P.M.

CITY OF AURORA, COUNTY OF ARAPAHOE, STATE OF COLORADO

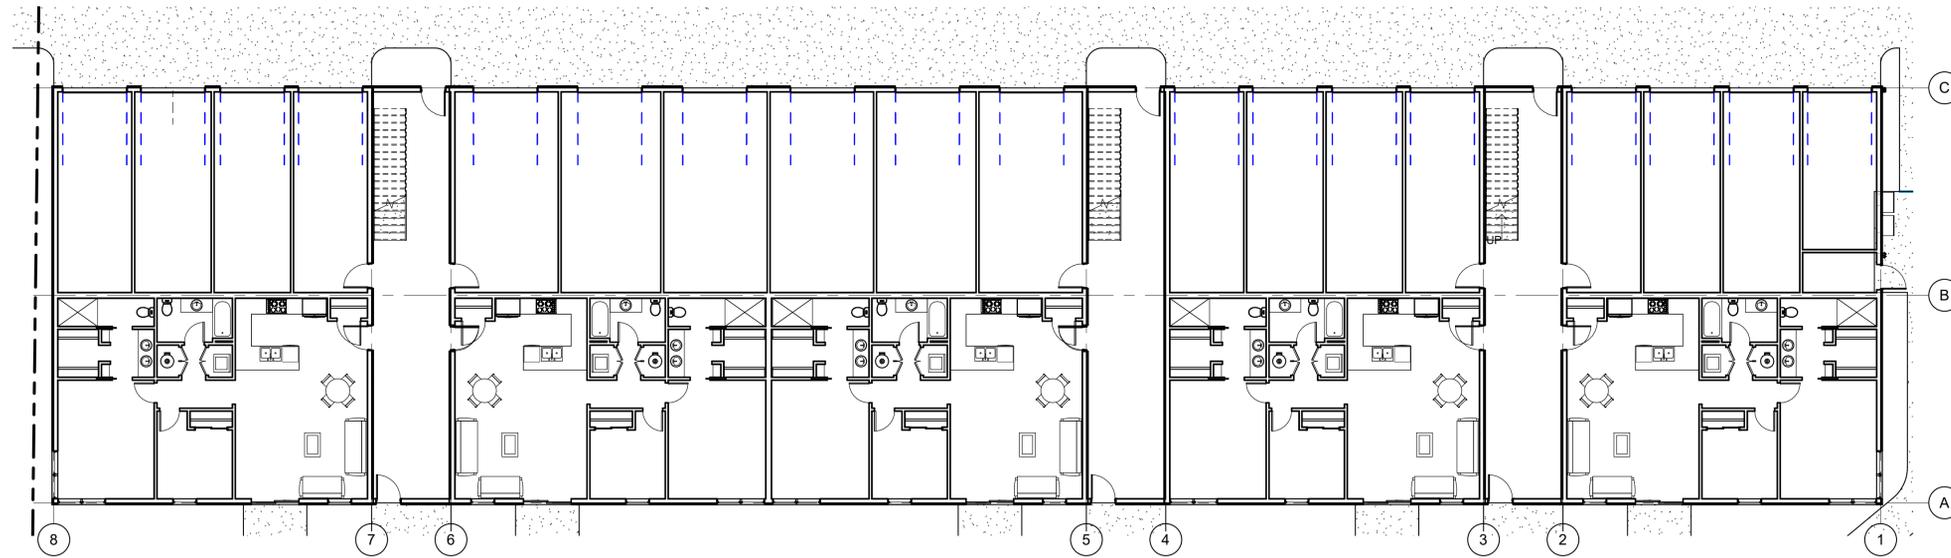

1 1ST FLOOR
SCALE: 3/32" = 1'-0"

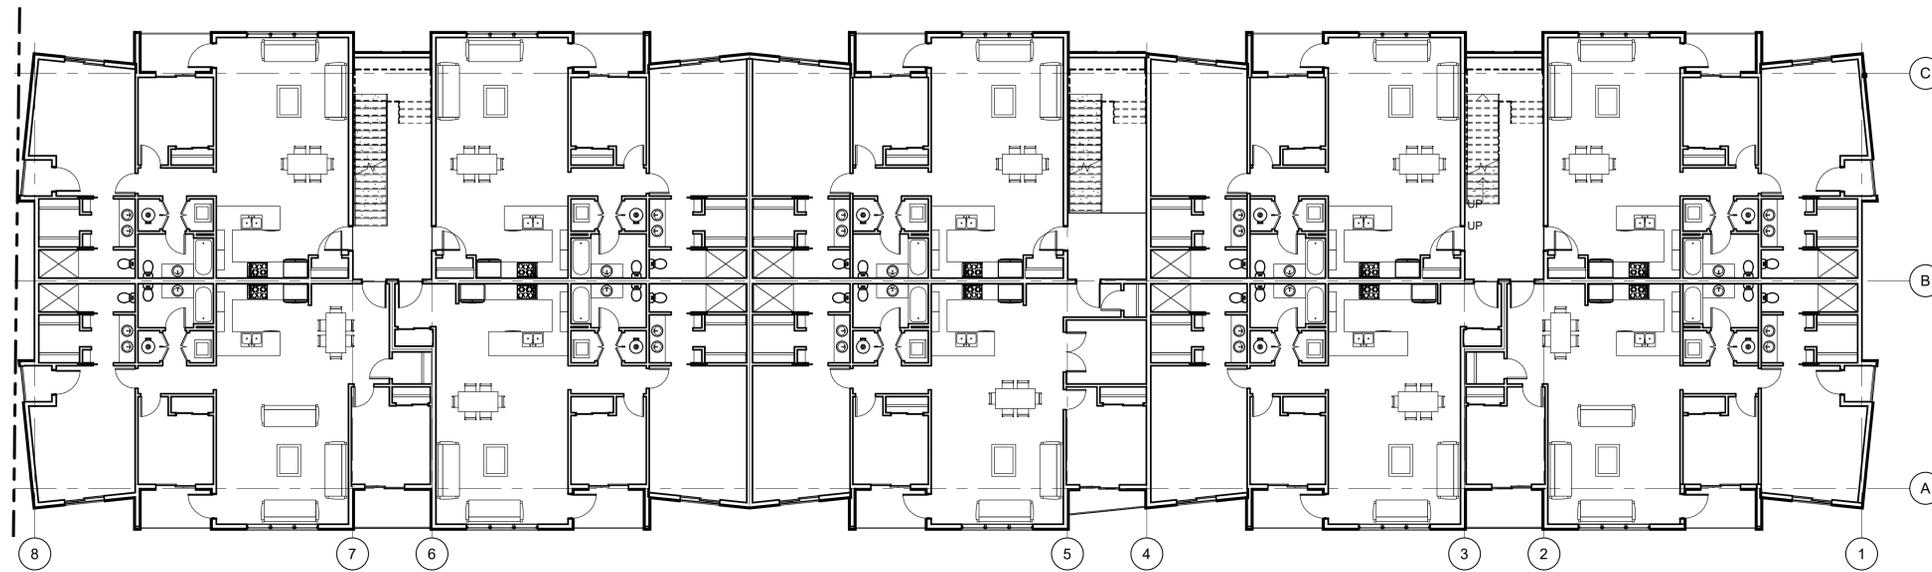

2 2ND/3RD FLOOR
SCALE: 3/32" = 1'-0"



FLOOR PLANS
HIGHLINE MEADOWS
DATE: JANUARY 21, 2020