




www.f-w.com
Engineers | Architects | Surveyors | Scientists

Engineers | Architects | Surveyors | Scientists

#	Date:	Description:
1	10-5-17	CITY COMMENTS
2	11-7-17	CITY COMMENTS

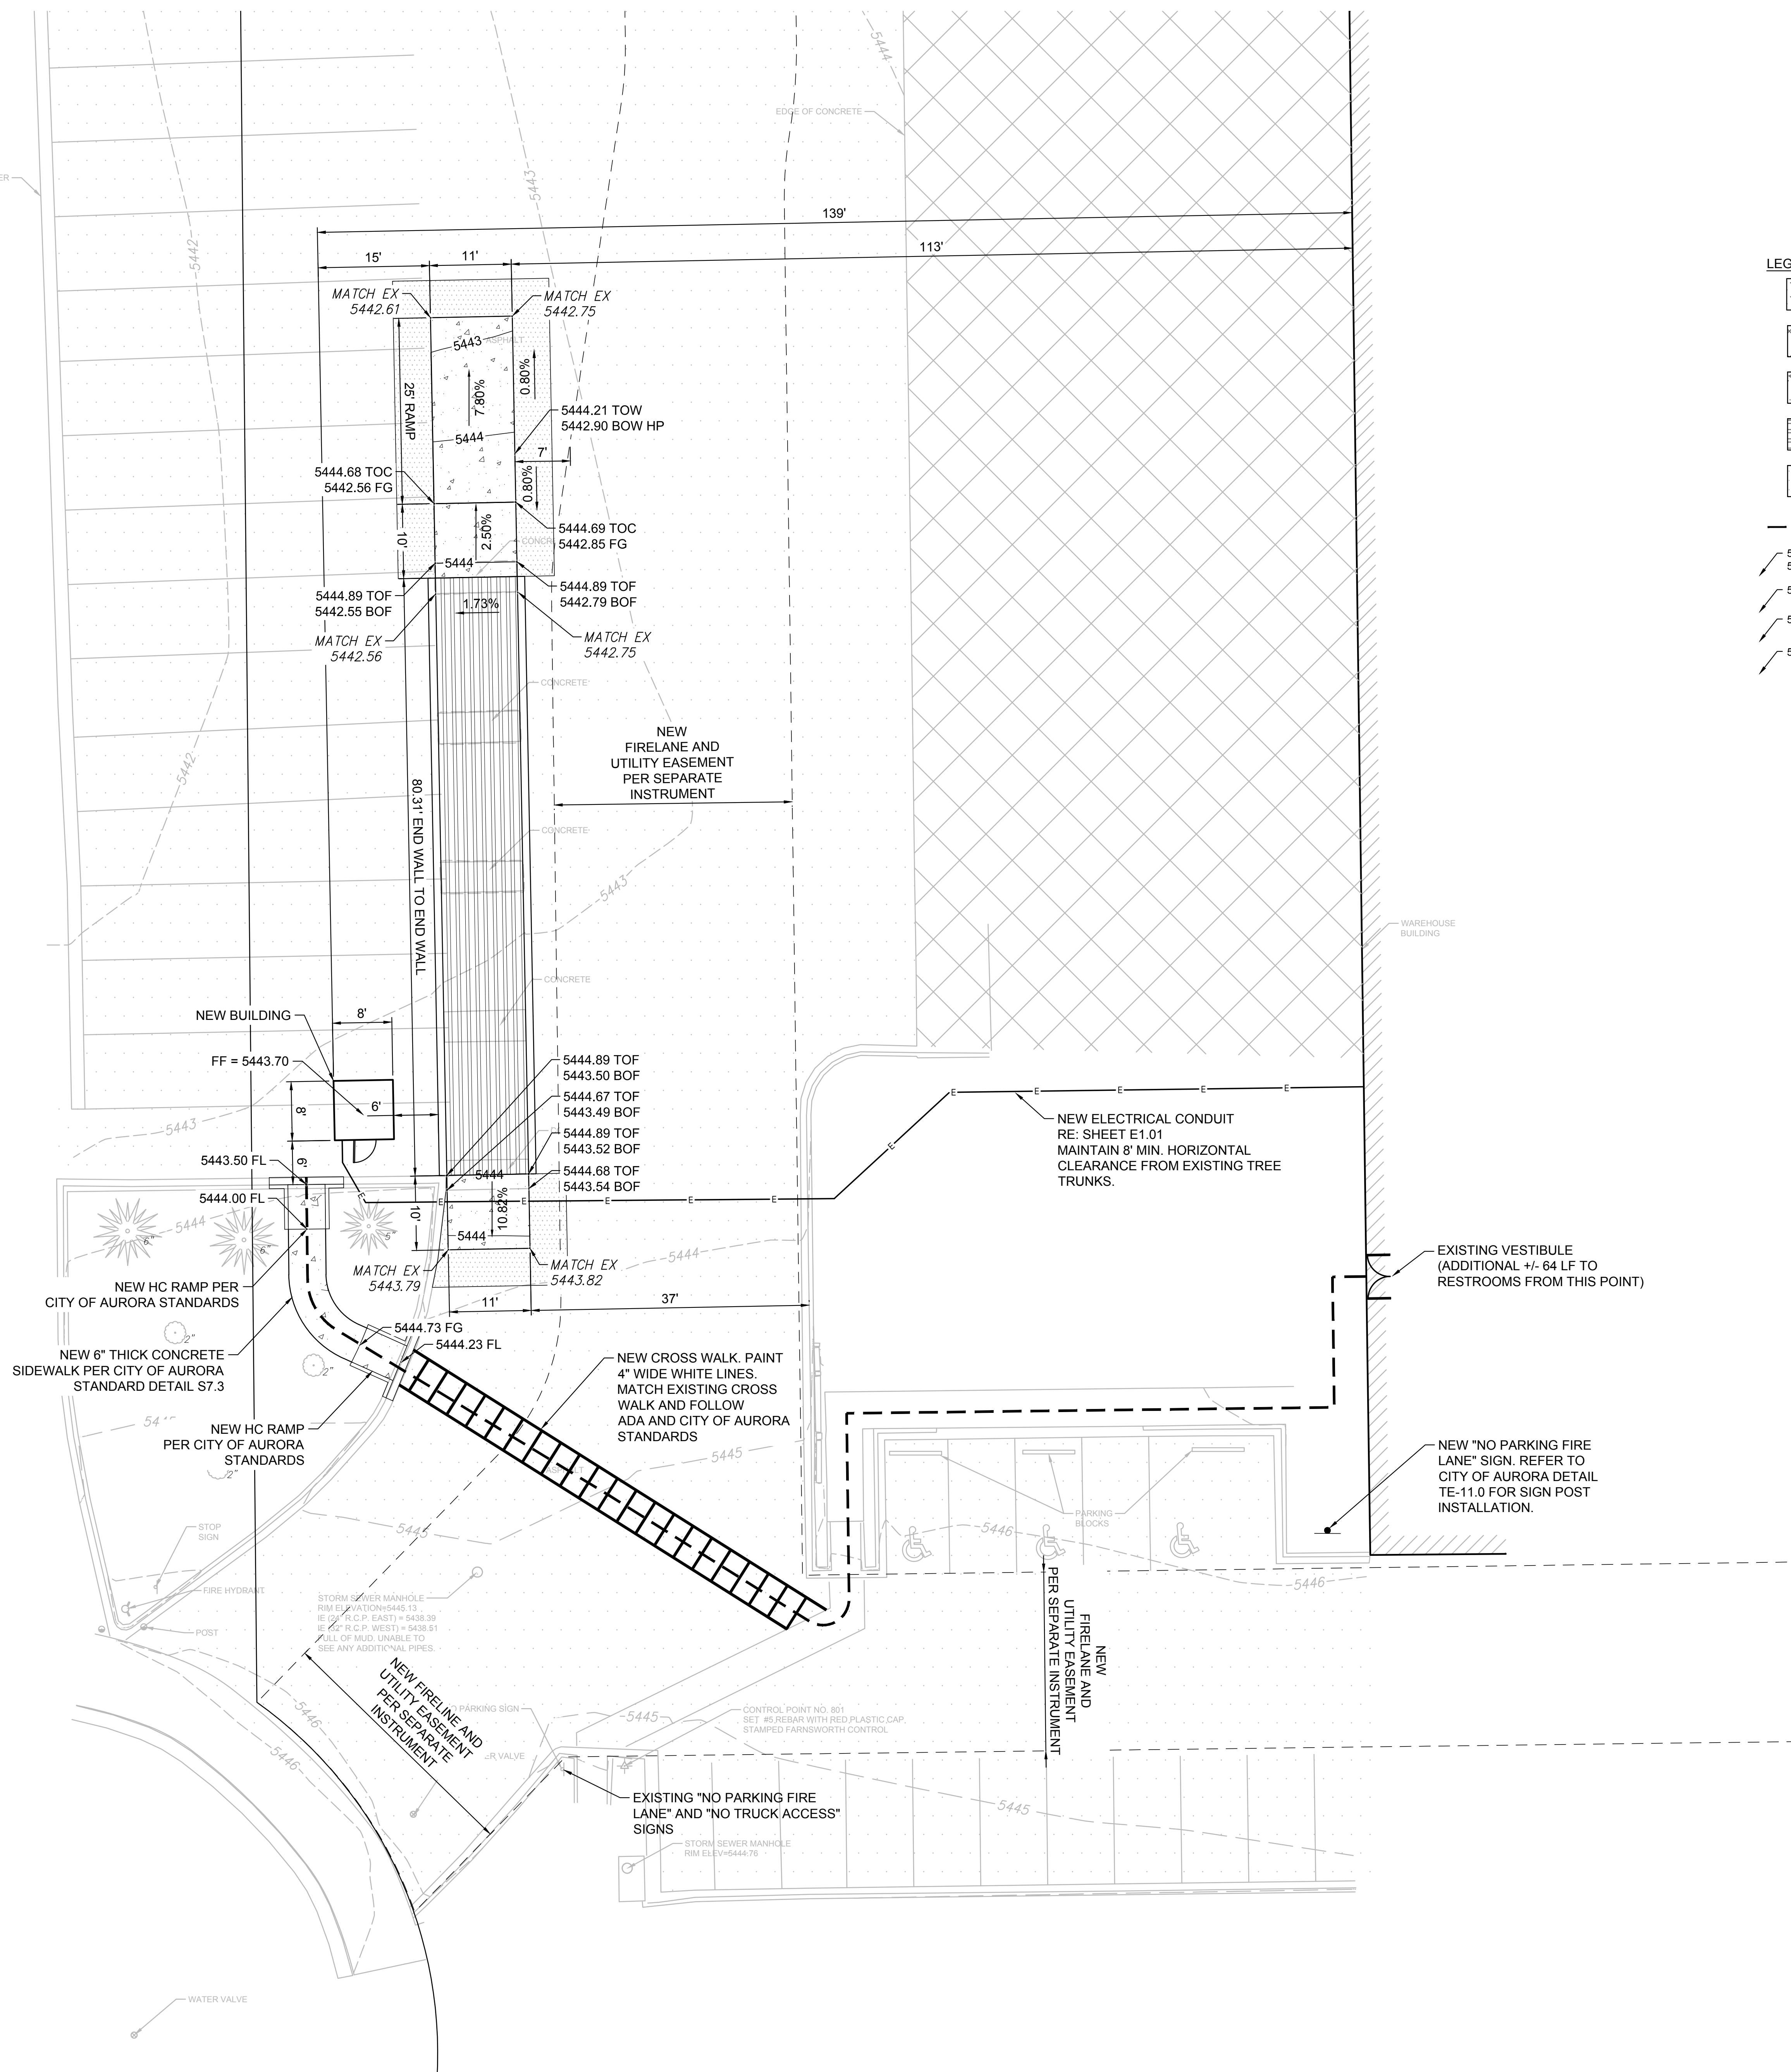

PROJECT:
ANHEUSER-BUSCH

AURORA WAREHOUSE SITE

19755 E.35th DR.
AURORA, CO. 80011

Date: 10-10-17

Design/Drawn: DJM

Reviewed: TWK

Field Book No.:

SHEET TITLE:

SITE PLAN

SHEET NUMBER: _____

C-101

Project No.: 0170839.00

tlrcl | J:\2017\0170839.00 - AB Aurora Warehouse Site\DWG\Sheet Files\C-101 Site Plan.dwg | 11/7/2017 9:58 AM |