

PROJECT No. 1021-1071-06  
DATE July 6, 2007

**RNL**


1515 AVENUE STREET  
DENVER, COLORADO 80202  
303.282.1717  
303.282.0845

RNL ARCHITECT  
JANUARY & ASSOCIATES, STRUCTURAL ENGINEERS  
RNL LANDSCAPE ARCHITECT  
RNL ARCHITECTURE  
RNL MECHANICAL ENGINEER  
RNL ELECTRICAL ENGINEER  
RNL CIVIL ENGINEER  
RNL GENERAL CONTRACTOR

**Aurora First Assembly of God at Wheatlands CSP No. 12 (PA 11)**  
PHASE 1  
6450 SOUTH SOUTHLANDS PARKWAY  
AURORA, COLORADO 80016

PROJECT NO. 1001-001-02  
DATE: 11/15/10  
SCALE: 1"=40'-0"

**CONCEPTUAL MASTER PLAN**  
**2 OF 17**

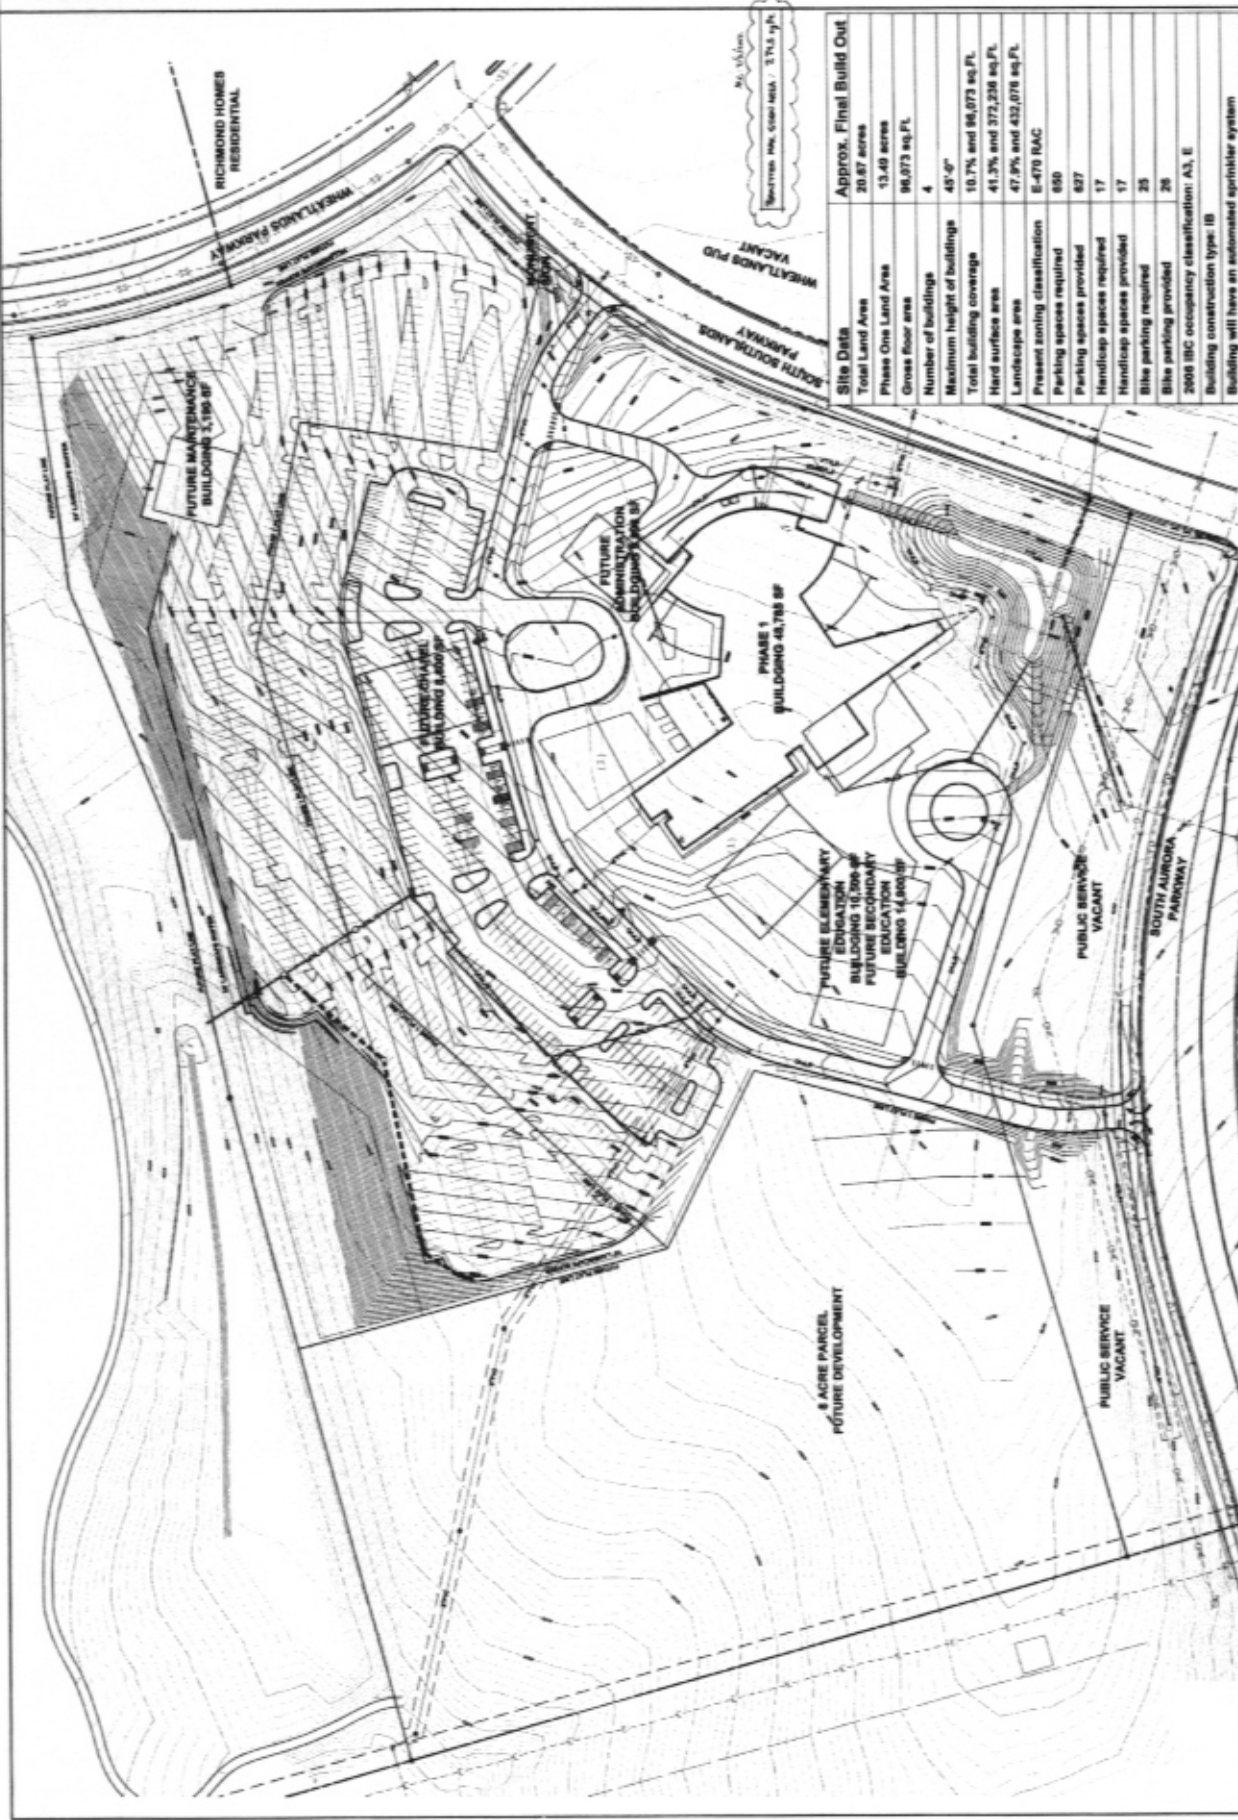

Site Data  
Approx. Final Build Out  
Total Land Area  
Phase One Land Area  
Gross floor area  
Number of buildings  
Maximum height of buildings  
Total building coverage  
Hard surface area  
Landscape area  
Present zoning classification  
Parking spaces required  
Parking spaces provided  
Handicap spaces required  
Handicap spaces provided  
Bike parking required  
Bike parking provided  
2009 IBC occupancy classification: A3, E  
Building construction type: IB  
Building will have an automated sprinkler system  
Parking calculations are based on 1 space per 4 seats in the auditorium or place of worship or assembly.

Site Data	Approx. Final Build Out
Total Land Area	20.87 acres
Phase One Land Area	13.48 acres
Gross floor area	96,073 sq. ft.
Number of buildings	4
Maximum height of buildings	45'-0"
Total building coverage	10.7% and 96,073 sq. ft.
Hard surface area	41.3% and 373,238 sq. ft.
Landscape area	47.9% and 432,076 sq. ft.
Present zoning classification	E-470 RAC
Parking spaces required	650
Parking spaces provided	827
Handicap spaces required	17
Handicap spaces provided	17
Bike parking required	25
Bike parking provided	28
2009 IBC occupancy classification: A3, E	
Building construction type: IB	
Building will have an automated sprinkler system	
Parking calculations are based on 1 space per 4 seats in the auditorium or place of worship or assembly.	



# RNL

1515 ARAPAHO STREET  
DENVER, CO 80202  
303.281.1711  
303.281.0815


THE ARCHITECT  
JANUSSEN & ASSOCIATES, STRUCTURAL ENGINEER  
WATSON & WATSON, CIVIL ENGINEER  
RNL LANDSCAPE ARCHITECT  
RNL ARCHITECTURAL ENGINEER  
RNL ELECTRICAL ENGINEER  
THOMAS & THOMAS, GENERAL CONTRACTOR

Aurora First Assembly of God  
at Wheatlands CSP No. 12 (PA 11)  
PHASE 1  
6450 SOUTH SOUTHLANDS PARKWAY  
AURORA, COLORADO 80016

**SITE PLAN  
CONTEXT  
3 OF 17**

PROJECT NO. 1001-007-04  
DATE: September 15, 2008  
SCALE: 1"=50'  
REVISIONS  
1. REVISION: 10/15/08  
2. REVISION: 10/15/08  
3. REVISION: 10/15/08  
4. REVISION: 10/15/08

Site data	
Land area within property lines	13.49 acres
Gross floor area	48,785 sq. ft.
Number of buildings	1
Maximum height of buildings	45'-0"
Total building coverage	8.3% and 48,785 sq. ft.
Hard surface area	29.8% and 174,891 sq. ft.
Landscaping area	61.9% and 363,726 sq. ft.
Present zoning classification	E-470 RAC
Permitted maximum sign area	80 sq. ft.
Proposed total sign area	72 sq. ft.
Proposed number of signs	1
Parking spaces required	200
Parking spaces provided	233
Handicap spaces required	7
Handicap spaces provided	8
A minimum of 2 van-accessible spaces will be provided	
Bike parking required	7
Bike parking provided	8
2008 IBC occupancy classification	A3, E
Building construction type	II
Building will have an automated sprinkler system	
Parking calculations are based on 1 space per 4 seats in the auditorium or place of worship or assembly	
Fire lane easements: A standard turning radius of 20ft. inside and 50ft. outside for all turning elements will be provided.	
Ground-mounted mechanical equipment, transformers and waste receptacles are located within the equipment yards at the south side of the Worship Center. These yards are open to the sky, and are screened from view by 15 ft. tall non-combustible, masonry and stucco faced walls that will match the building.	
Trash bin placement and maintain a minimum distance of 5 feet from the exterior wall of the building.	

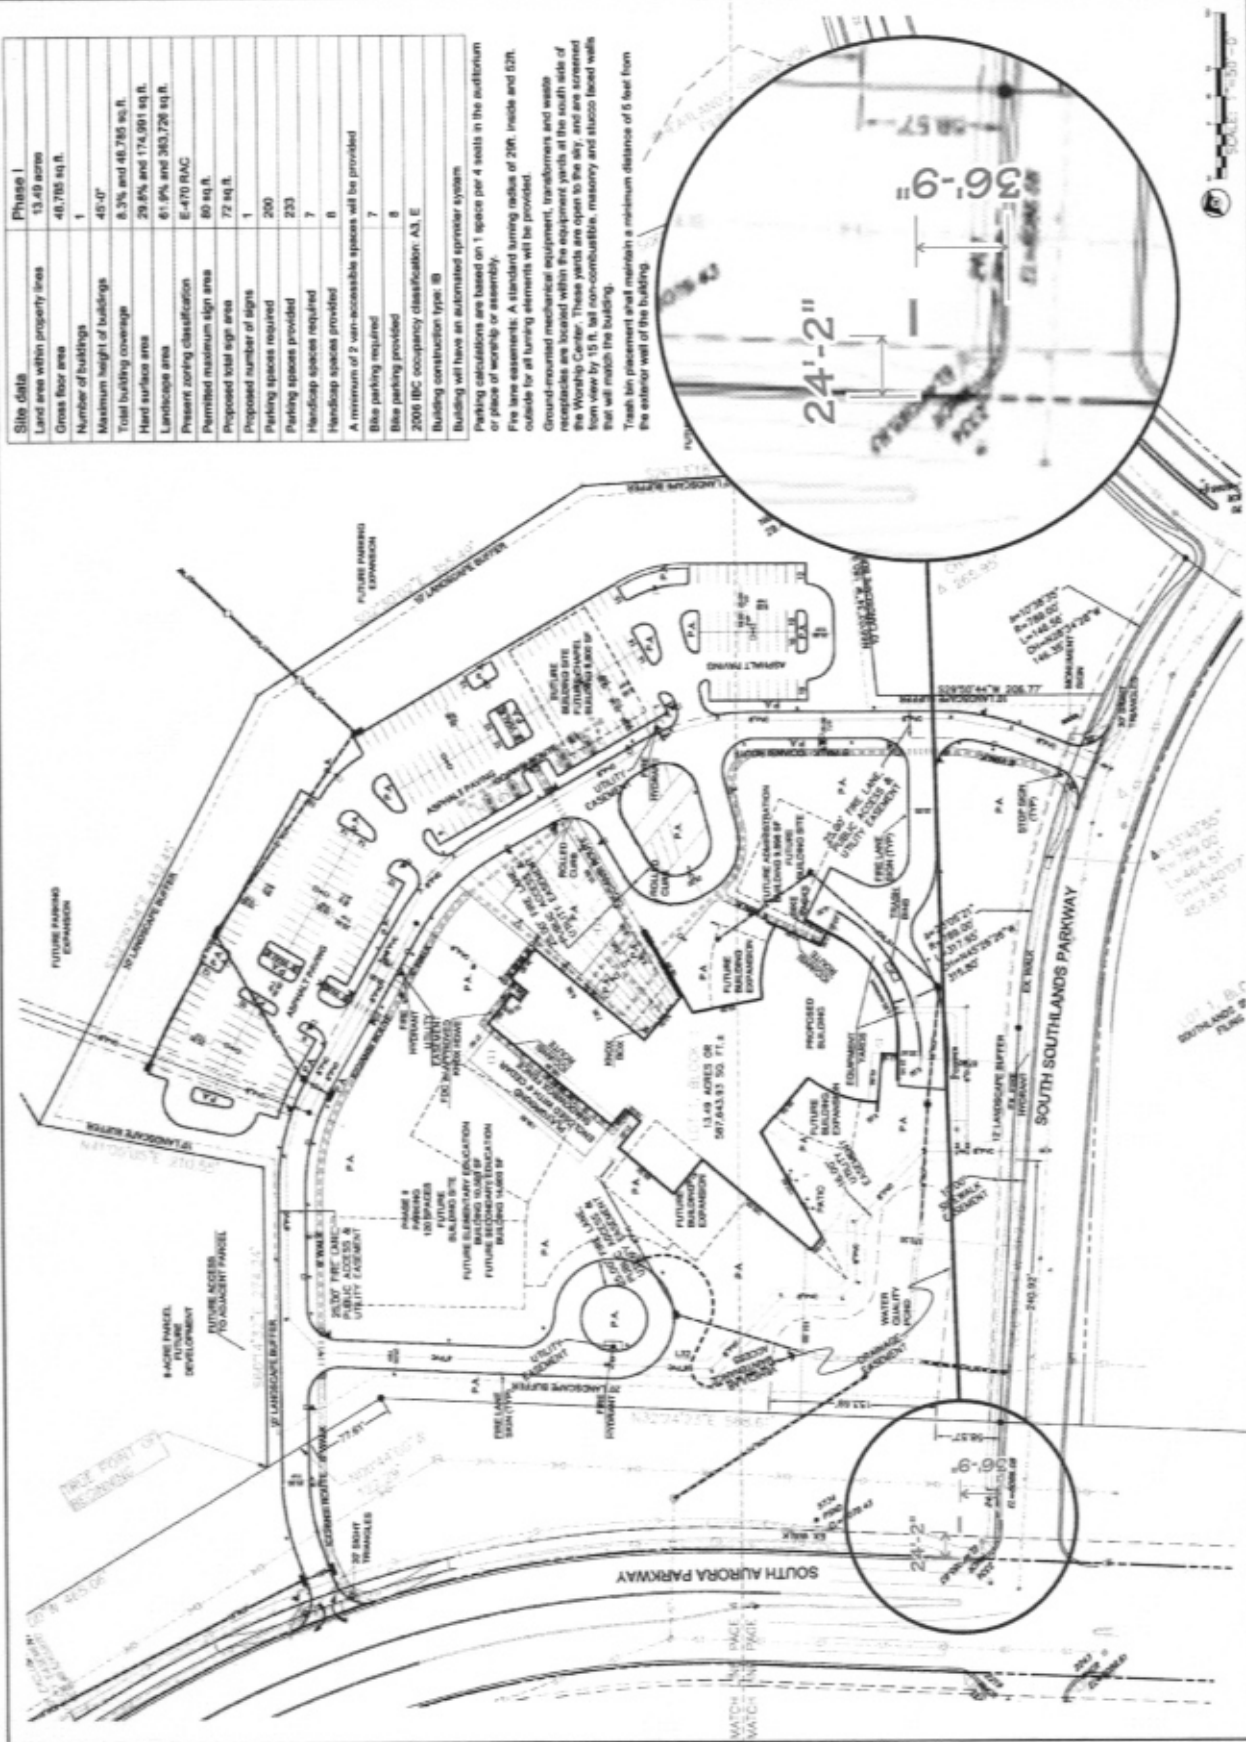

03. 10/12/08: Changes to Main Entry Plan and Classroom Preliminary Placement and Playroom - see sheet 1.




2017-2018  
 2018-2019  
 2019-2020  
 2308-2309  
 230

PHASE 1  
6450 SOUTH SOUTHLANDS PARKWAY  
AURORA, COLORADO 80016

[illegible]

SITE PLAN  
NORTH  
4 OF 17

© 2004 KIMBERLY-CLARK COMPANY. ALL RIGHTS RESERVED. CDP NO. 1.1 (04-11) 0007-0000-01

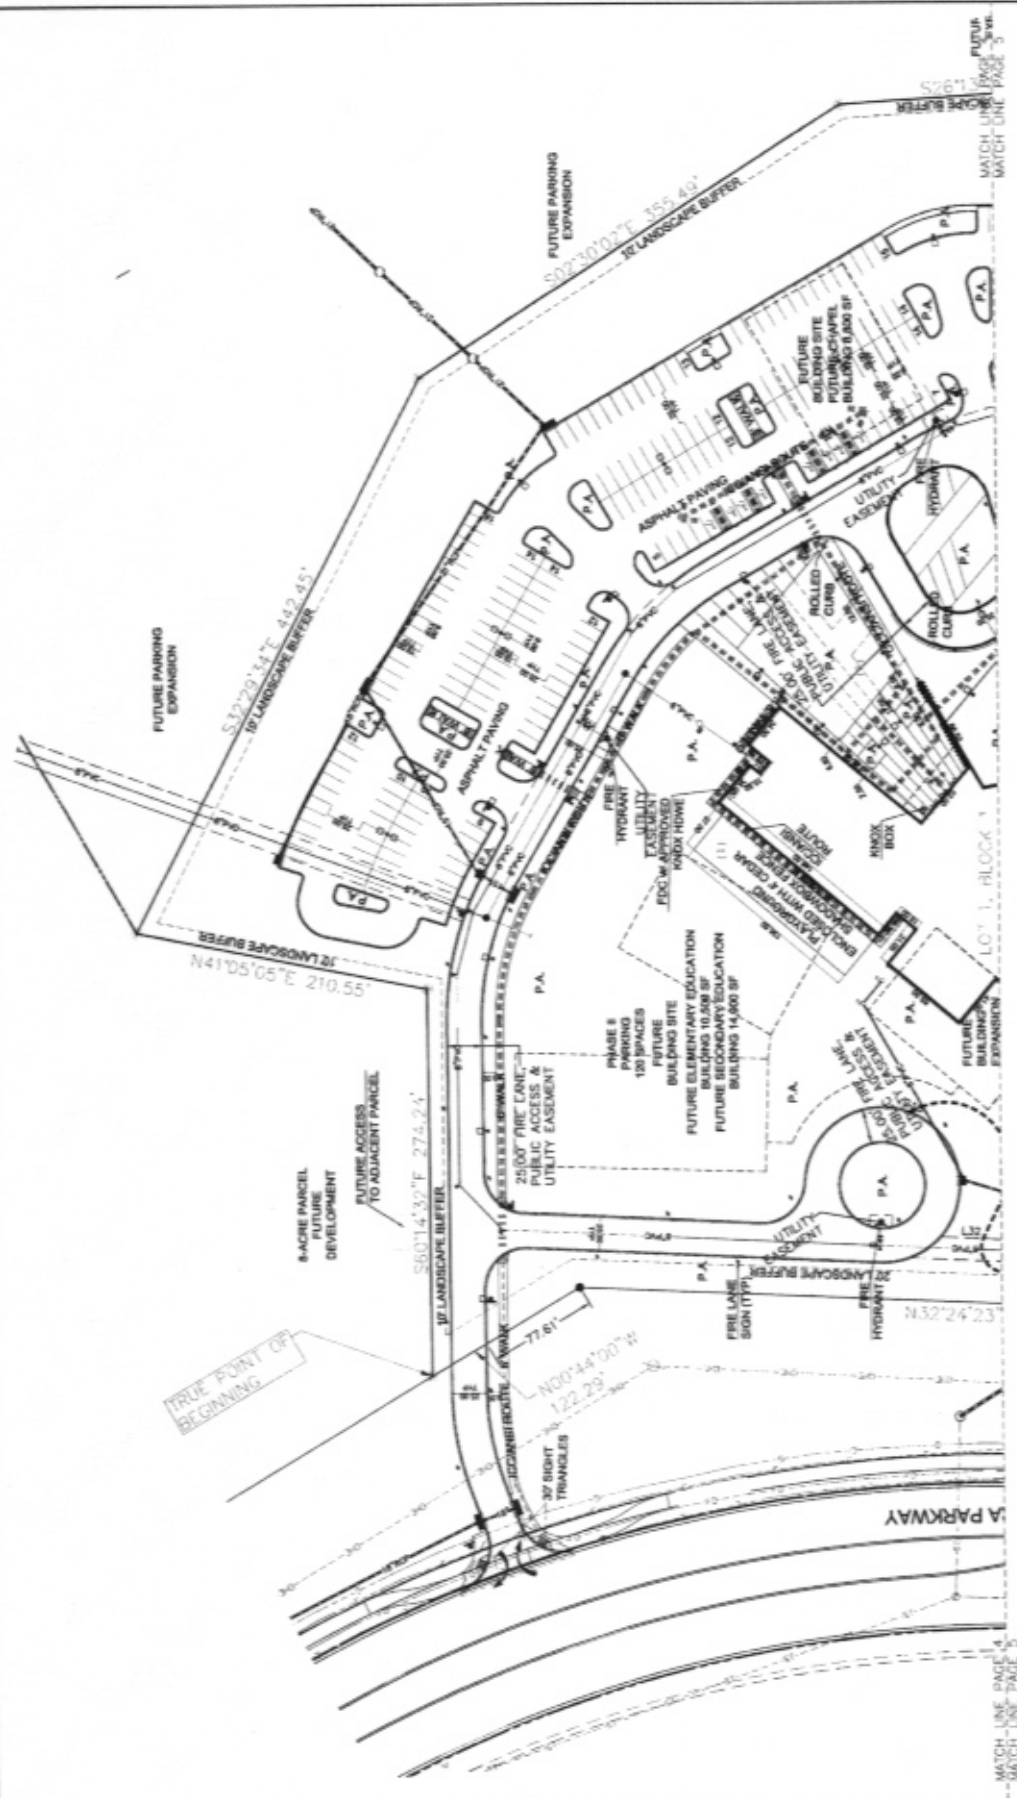



JAMES G. BROWN & ASSOCIATES, STRUCTURAL ENGINEERS  
 1001 W. 10TH AVE., SUITE 100  
 DENVER, CO 80202  
 (303) 733-1111  
 FAX (303) 733-1112

PHASE 1  
6450 SOUTH SOUTHLANDS PARKWAY  
AURORA, COLORADO 80016


DATE	REMARKS	DATE
10-10-1988	ADULT MALE (1st) - 12.15.00	
10-10-1988	ADULT MALE (1st) - 12.15.00	
DATE September 18, 2008

SITE PLAN  
SOUTH  
5 OF 17




LANDRA FIRST ASSEMBLY OF GOD AT WHEATLAND, MO. C/P NO 13 (PA. 13) 1007-6008-03

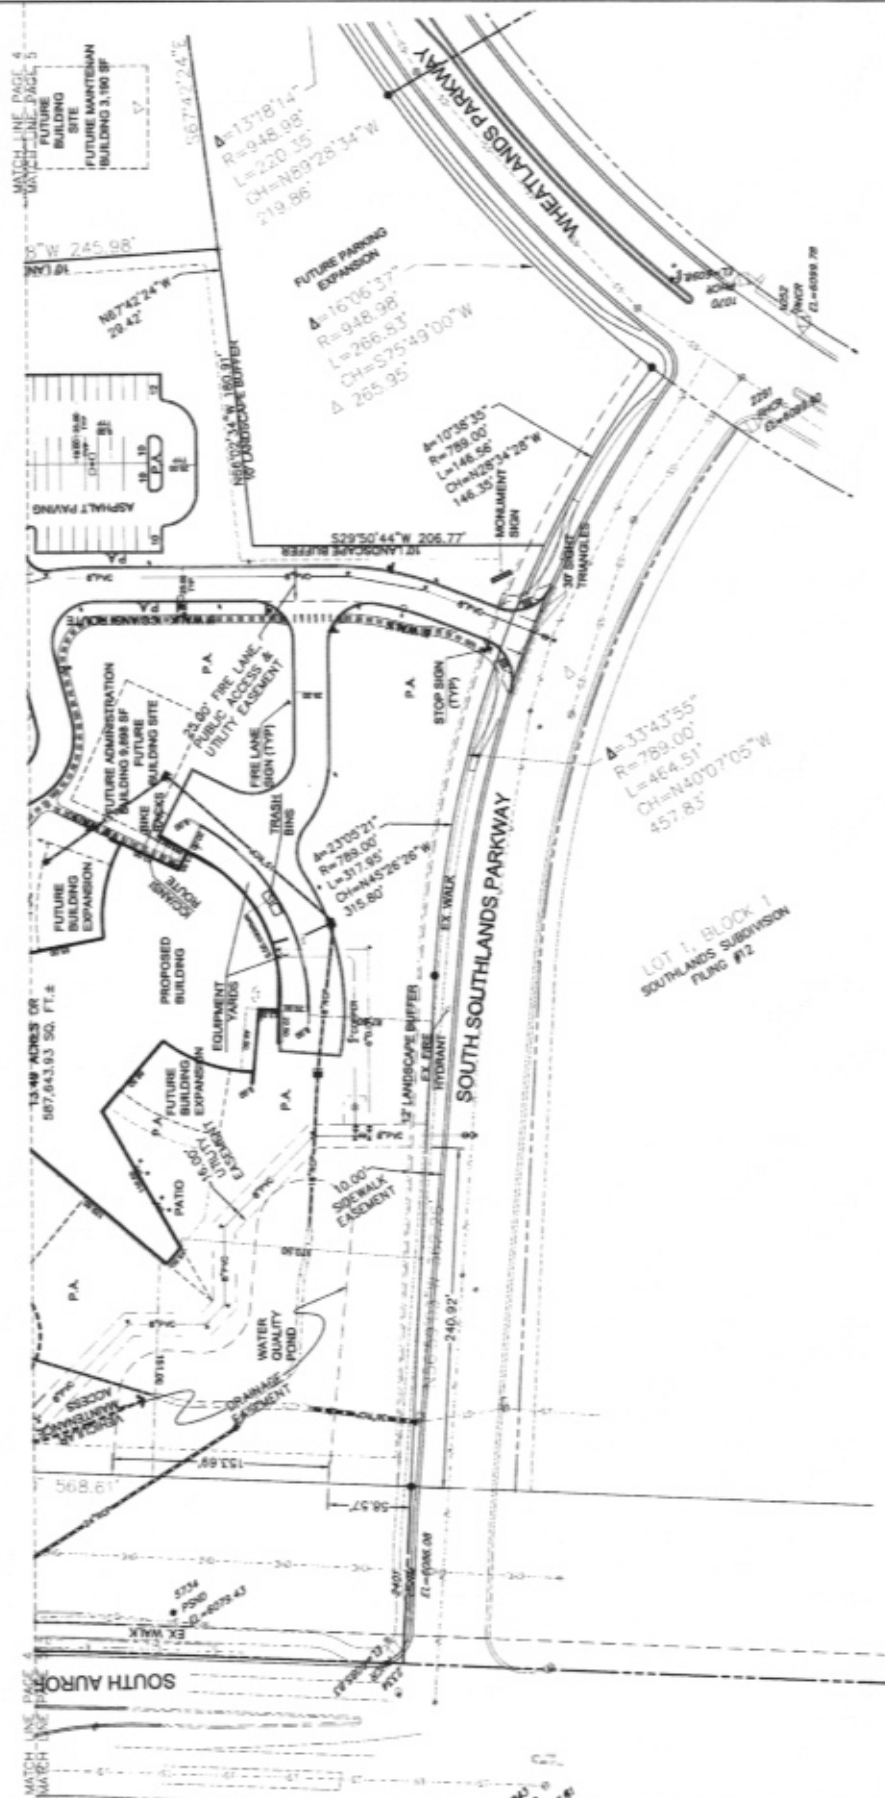

1	T-MOBILE LEASE AREA PHOTO
---	---------------------------

SCALE: NTB
------------

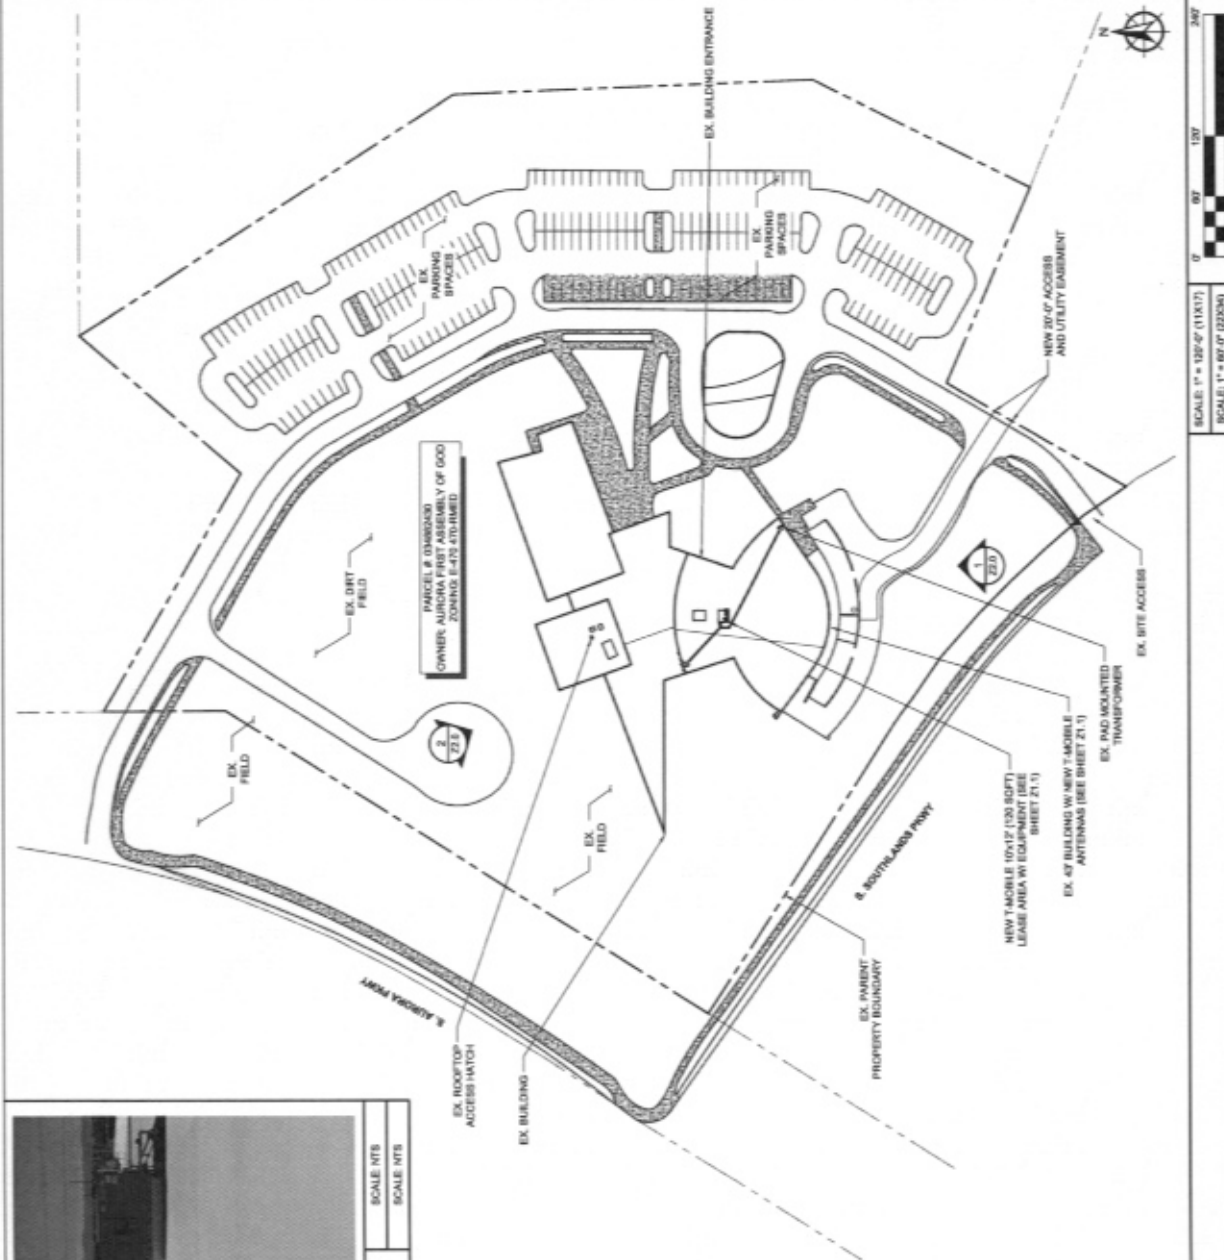

19400 EAST 22ND AVENUE  
ALBUQUERQUE, NM 87111

## PROJECT INFORMATION:

SITE NAME:  
HIGHPOINT CHURCH

SITE ID:  
DN01610A

**SITE ADDRESS:**  
450 S. SOUTHLANDS PKWY  
ALBUQUERQUE, NM 87102

NO	DATE	NO	DESCRIPTION
1	04-06-17	GMPT	PHILAM ZONING
2	05-10-17	CM	PHILAM ZONING
3	05-26-17	CM	ZONING

PLANS PREPARED BY:

ERLINE  
SOLUTIONS

16005 TABLE MOUNTAIN PARKWAY  
GOLDEN, CO 80403  
303.393.5293  
WWW.CENTRALINESOLUTIONS.COM

**LICENSING NUMBER:**

NOT APPROVED FOR  
CONSTRUCTION

ALL DIMENSIONS ARE GIVEN FOR A 11" X 17" SHEET

SAWN BY:	CHK BY:	APV BY:
GW	PT	KB

QUESTIONS:

OVERALL SITE PLAN

SHEET NUMBER

# Z1.0

**T-Mobile**

1840 EAST 25TH AVENUE  
AURORA, CO 80011

PROJECT INFORMATION  
SITE NAME  
**HIGHPOINT CHURCH**  
SITE ID  
**DN01610A**

SITE ADDRESS  
6400 S. DORTCHLAND PARK  
AURORA, CO 80016

NO.	DATE	DOC	DESCRIPTION
1	04-04-17	RAW/PT	PRELIM. ZONING
2	05-18-17	CM	PRELIM. ZONING
3	05-25-17	CM	ZONING

PLANS PREPARED BY:

**CENTERLINE SOLUTIONS**

10031 TABLE MOUNTAIN PARKWAY  
GOLDEN, CO 80403  
303.943.5900  
WWW.CENTERSOLUTIONS.COM

LICENSE NUMBER:

**NOT APPROVED FOR CONSTRUCTION**

ALL DIMENSIONS ARE SET FOR 12" X 12" SHEET


DRAWN BY: CHK'D BY: APP'D BY:

DATE: 05/18/17


DETAILED SITE PLAN,  
EQUIPMENT &  
ANTENNA LAYOUTS

SHEET NUMBER:

**Z1.1**

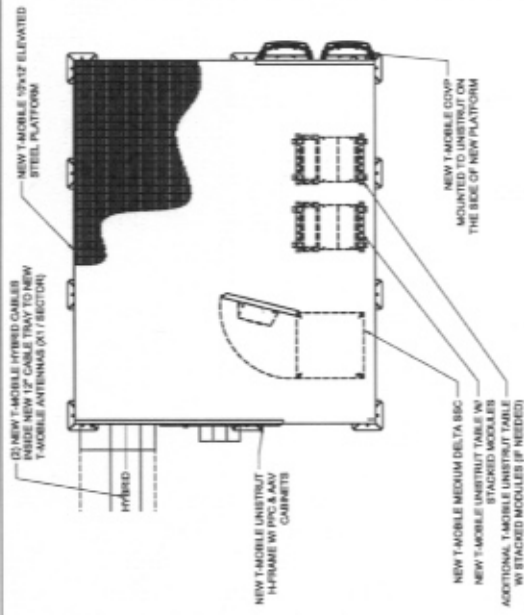


**2 NEW EQUIPMENT LAYOUT**

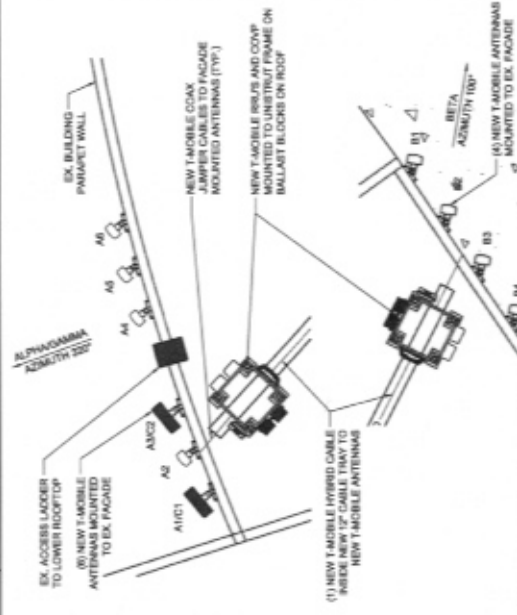

NOTE:  
NEW & FUTURE T-MOBILE ANTENNAS ARE TO BE PAINTED AND FINISHED TO BLEND W/ EXISTING BUILDING MATERIALS AND COLORS

**3 NEW ANTENNA LAYOUT**

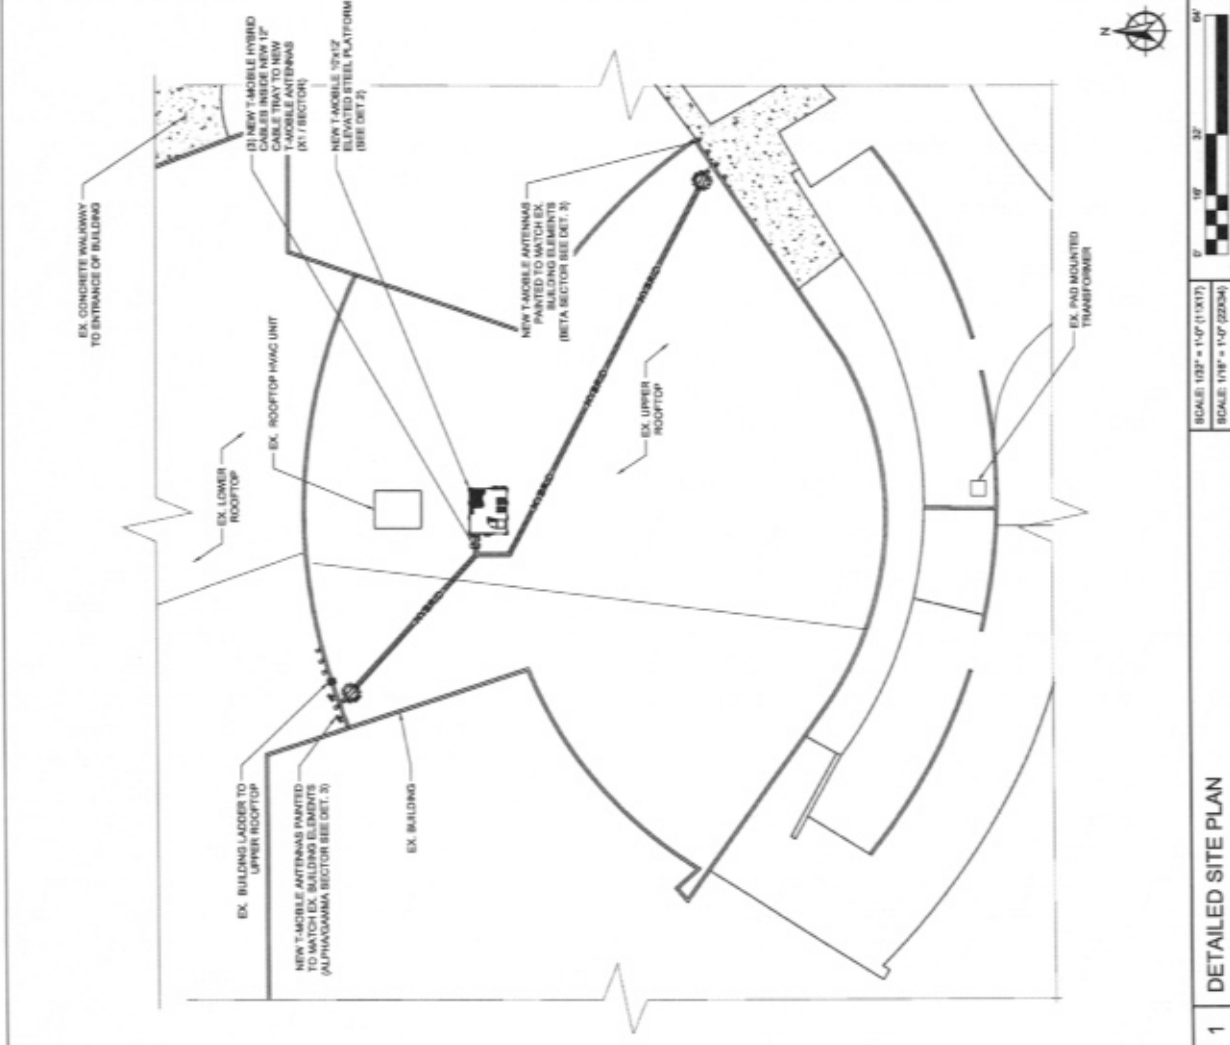

**1 DETAILED SITE PLAN**

SCALE: 1/32" = 1'-0" (11/13/17)  
SCALE: 1/16" = 1'-0" (2/20/14)



**T-Mobile**

1840 EAST 25TH AVENUE  
AURORA, CO 80011

**PROJECT INFORMATION:**

SITE NAME:  
**HIGHPOINT CHURCH**

SITE ID:  
**DN01610A**

SITE ADDRESS:  
8430 S. SOUTHLAND PARKWAY  
AURORA, CO 80016

NO.	DATE	USE	DESCRIPTION
1	10-04-17	PRELIM	PRELIM ZONING
2	05-16-17	CM	PRELIM ZONING
3	08-25-17	CM	ZONING

PLANS PREPARED BY:

**CENTERLINE SOLUTIONS**

10033 TABLE MOUNTAIN PARKWAY  
COLORADO SPRINGS  
80903-3283  
WWW.CENTERLINESOLUTIONS.COM

LEGEND: NUMBER

**NOT APPROVED FOR CONSTRUCTION**

ALL SCALES ARE SET FOR 1" = 16'-0" UNLESS NOTED OTHERWISE.  
DRAWN BY: CLK/BJV  
CHKD BY: KLS


SHEET TITLE

**ELEVATIONS**


SHEET NUMBER

**Z2.0**

- NOTES:**
- NO WORK SHALL COMMENCE WITHOUT APPROVED STRUCTURAL (SMA) ANTENNA MOUNTING ANALYSIS REPORT (SIGNED AND SEALED) TO BE PROVIDED UNDER SEPARATE COVER.
  - CONTRACTOR PRIOR TO CONSTRUCTION SHALL REVIEW APPROVED (SMA) ANTENNA MOUNTING ANALYSIS REPORT SUPPLIED BY T-MOBILE AND MODIFY IF REQUIRED ALL APPLICABLE MEMBERS AS INDICATED IN THE STRUCTURAL ANALYSIS REPORT PRIOR TO INSTALLATION ON STRUCTURE. STRUCTURAL ANALYSIS BY OTHERS.

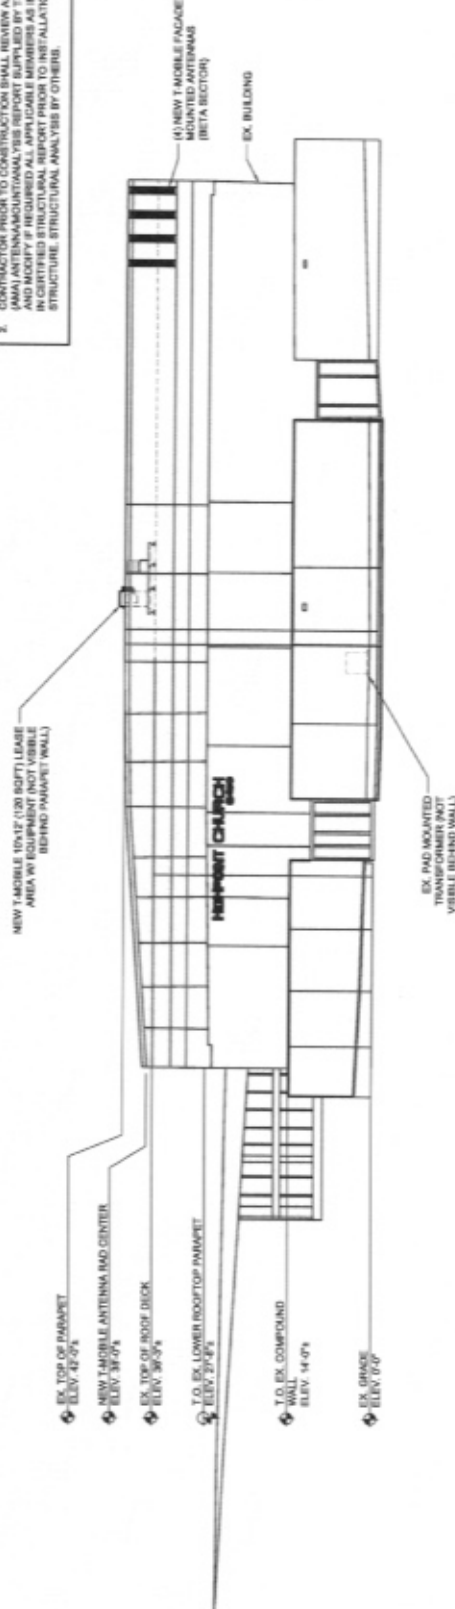

**1 NORTH ELEVATION**

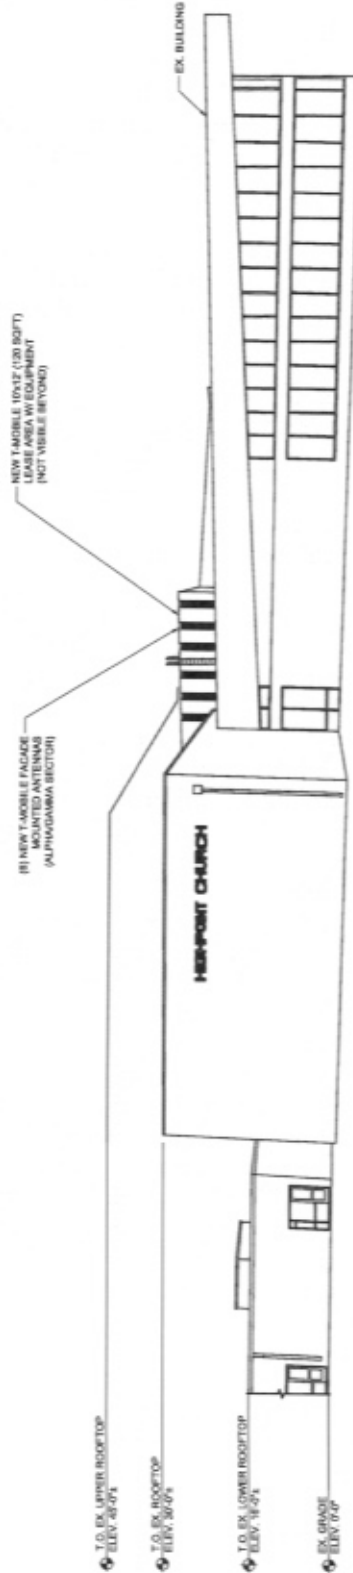

**2 PARTIAL SOUTHEAST ELEVATION**