


12/15/2006 11:31:39 AM JB (S:\WB\_006\Civil\01031 ES WTS Mono.dwg) [S:\WB\_006\Civil\01031 ES WTS Mono.dwg]

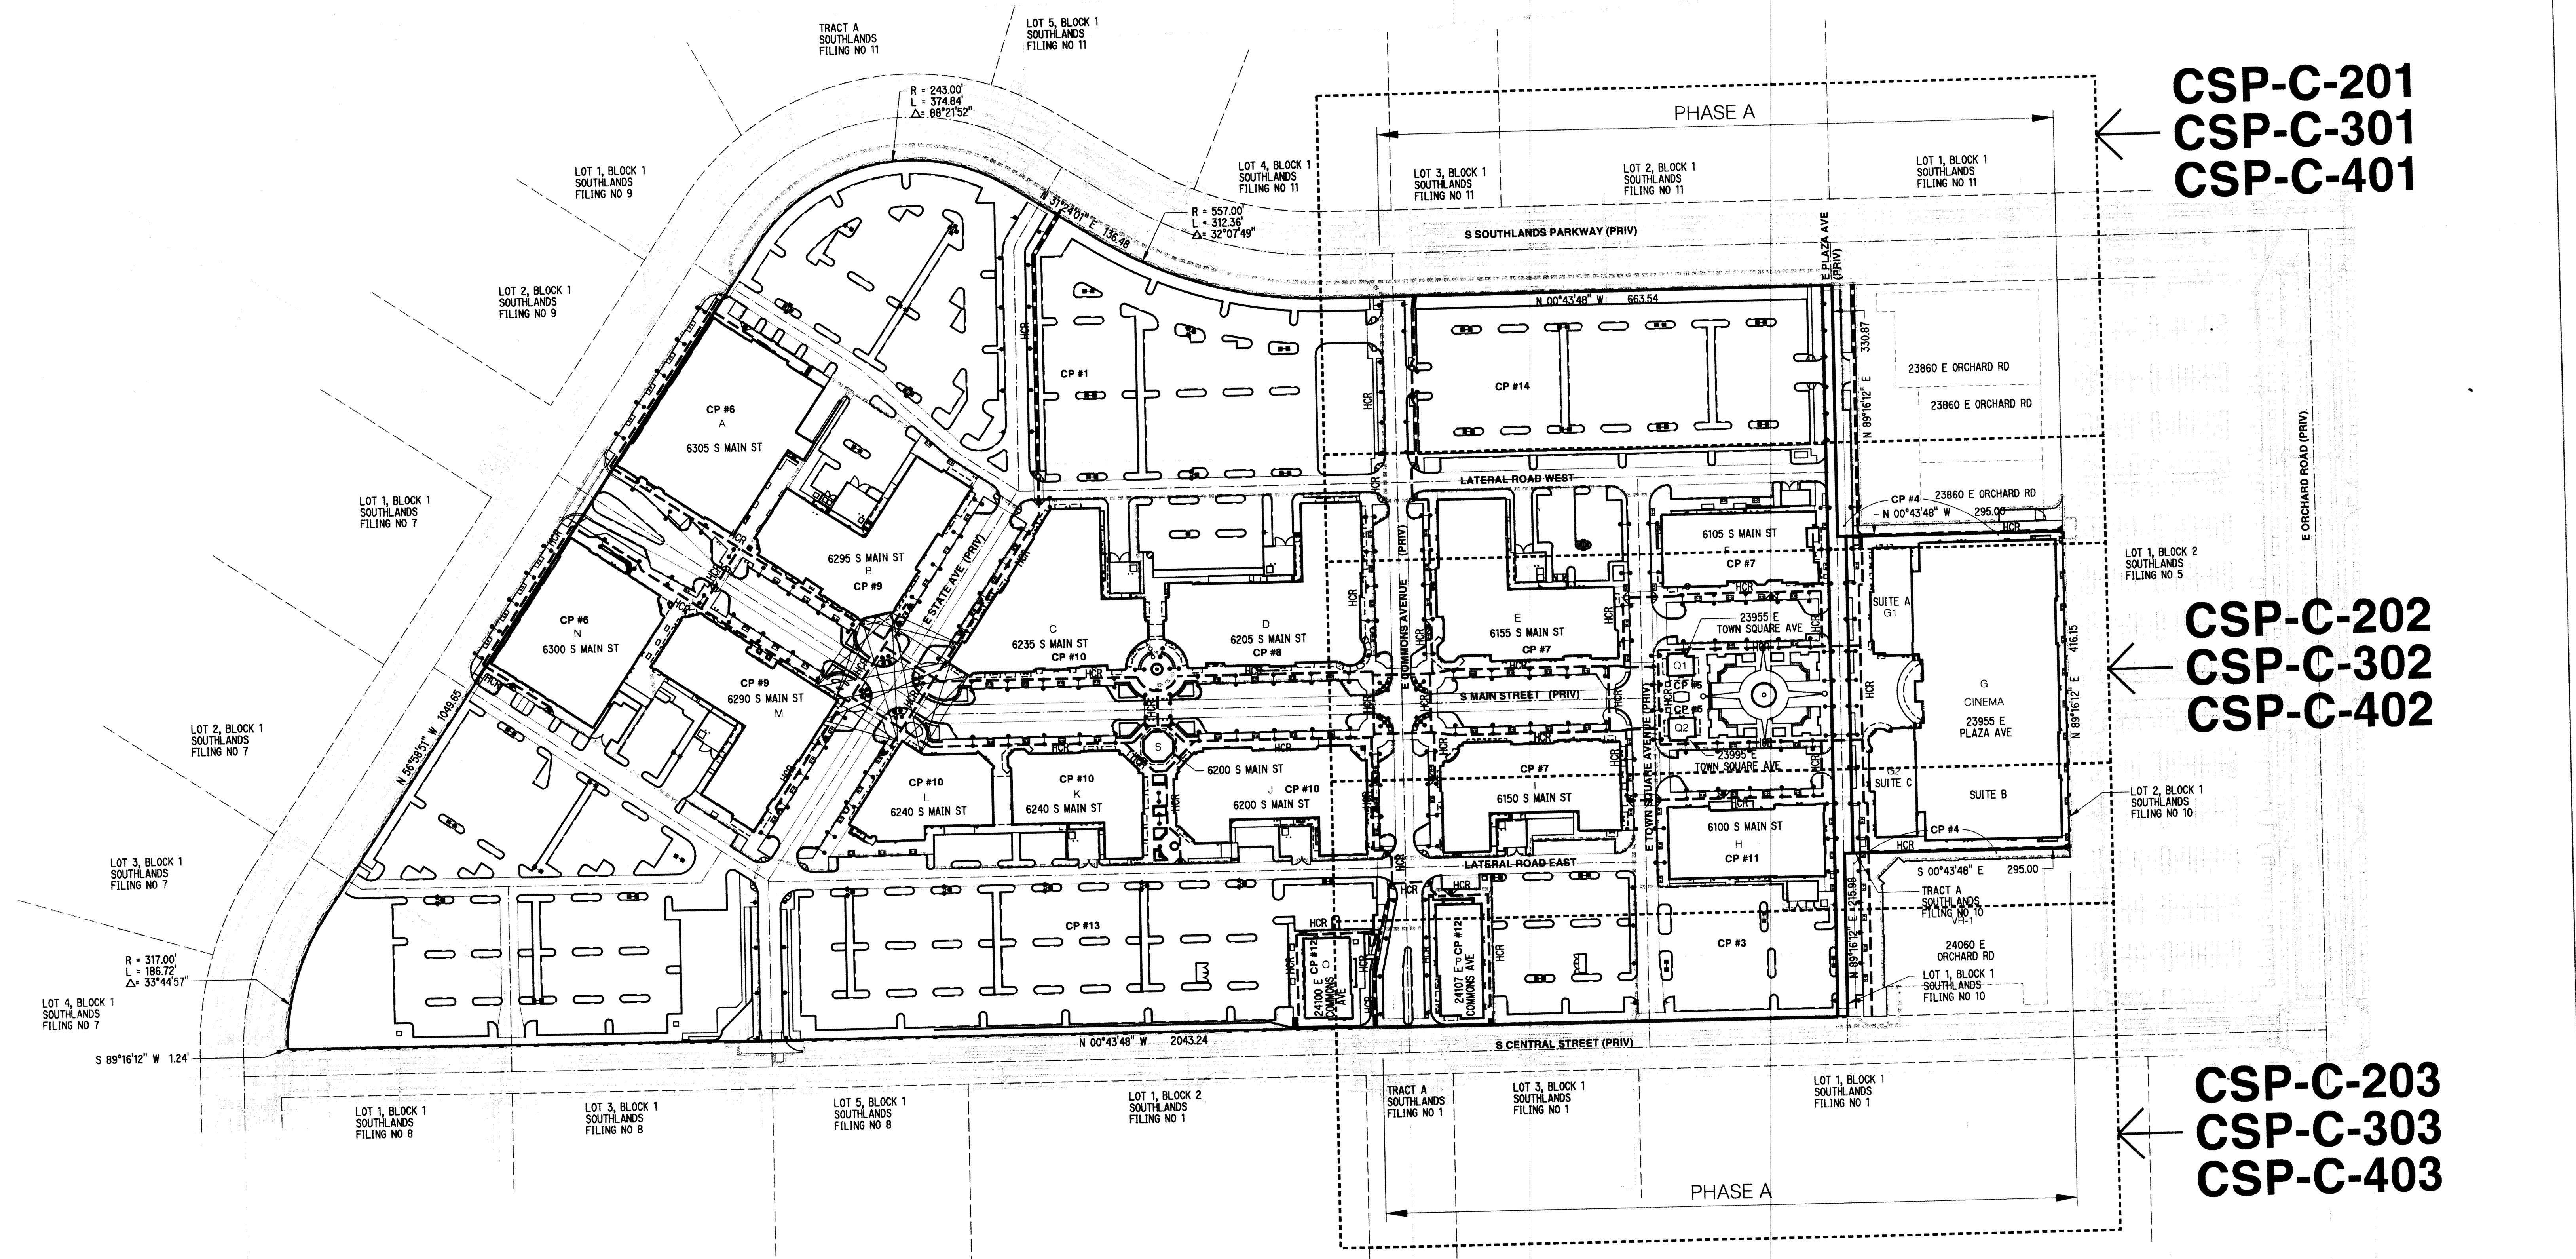

- NOTES:
1. FOR PHASE A, THE EMERGENCY ACCESS ROUTES FOLLOW EAST COMMONS AVENUE IN THE EAST-WEST DIRECTION. IT ALSO LOOPS FROM EAST COMMONS AVENUE TO THE NORTH ALONG THE LATERAL ROADS, LOOPING AROUND EAST TOWN SQUARE AVENUE, EAST PLAZA AVENUE AND THE NORTH SIDE OF CINEMA IN THE EAST-WEST DIRECTION FROM SOUTH SOUTHLANDS PARKWAY TO SOUTH CENTRAL STREET PROVIDE EMERGENCY ACCESS ACROSS THE NORTH OF PHASE A.
  2. FOR PHASE A, WATER SUPPLY LOOPING IS PROPOSED ALONG EAST COMMONS AVENUE AND EAST PLAZA AVENUE CONNECTING TO THE WATER MAINS ON SOUTH SOUTHLANDS PARKWAY AND SOUTH CENTRAL STREET. ADDITIONAL WATER SUPPLY LOOPING IS PROPOSED FROM EAST COMMONS AVENUE NORTH ALONG BOTH LATERAL ROADS AND AROUND EAST TOWN SQUARE AVENUE.

CONSULTANT:

**MAGNUSSON KLEMENCIC ASSOCIATES**

Structural & Civil Engineers  
1301 Fifth Avenue, Suite 3200  
Seattle, Washington 98101-2699  
T: 206 292 1200 F: 206 292 1201  
www.mka.com

OWNER:

**ALBERTA DEVELOPMENT PARTNERS**  
5460 South Quebec Street, Suite 210  
Englewood, CO 80111  
T: 303 771 4004  
F: 303 771 4086  
www.albdev.com/

**CALLISON**

CALLISON ARCHITECTURE, INC.  
1420 Fifth Avenue #2400  
Seattle, Washington 98101-2343  
T: 206 623 4646  
F: 206 623 4625  
www.callison.com


**SOUTHLANDS**

LIFESTYLE CENTER, PHASE A  
E-470 and Smoky Hill Road  
Aurora, CO 80012


PROJECT # 203183.00

ISSUED / REVISED	DATE	
CSP SUBMITTAL #2	1/06/05	SOUTHLANDS CONTEXTUAL SITE PLAN FILING #11 APPLICATION PHASE A OCTOBER 15, 2004
CSP SUBMITTAL #3	2/15/05	
CSP SUBMITTAL #4	3/17/05	
CSP SUBMITTAL #5	4/19/05	
CSP SUBMITTAL #6	3/10/06	
CSP SUBMITTAL #7	4/12/06	
CSP SUBMITTAL #8	12/15/06	
		KEY PLAN
		<b>CSP-C-111</b>
		SOUTHLANDS LIFESTYLE CENTER AT SOUTHLANDS CSP NO 11 2004-6074-01




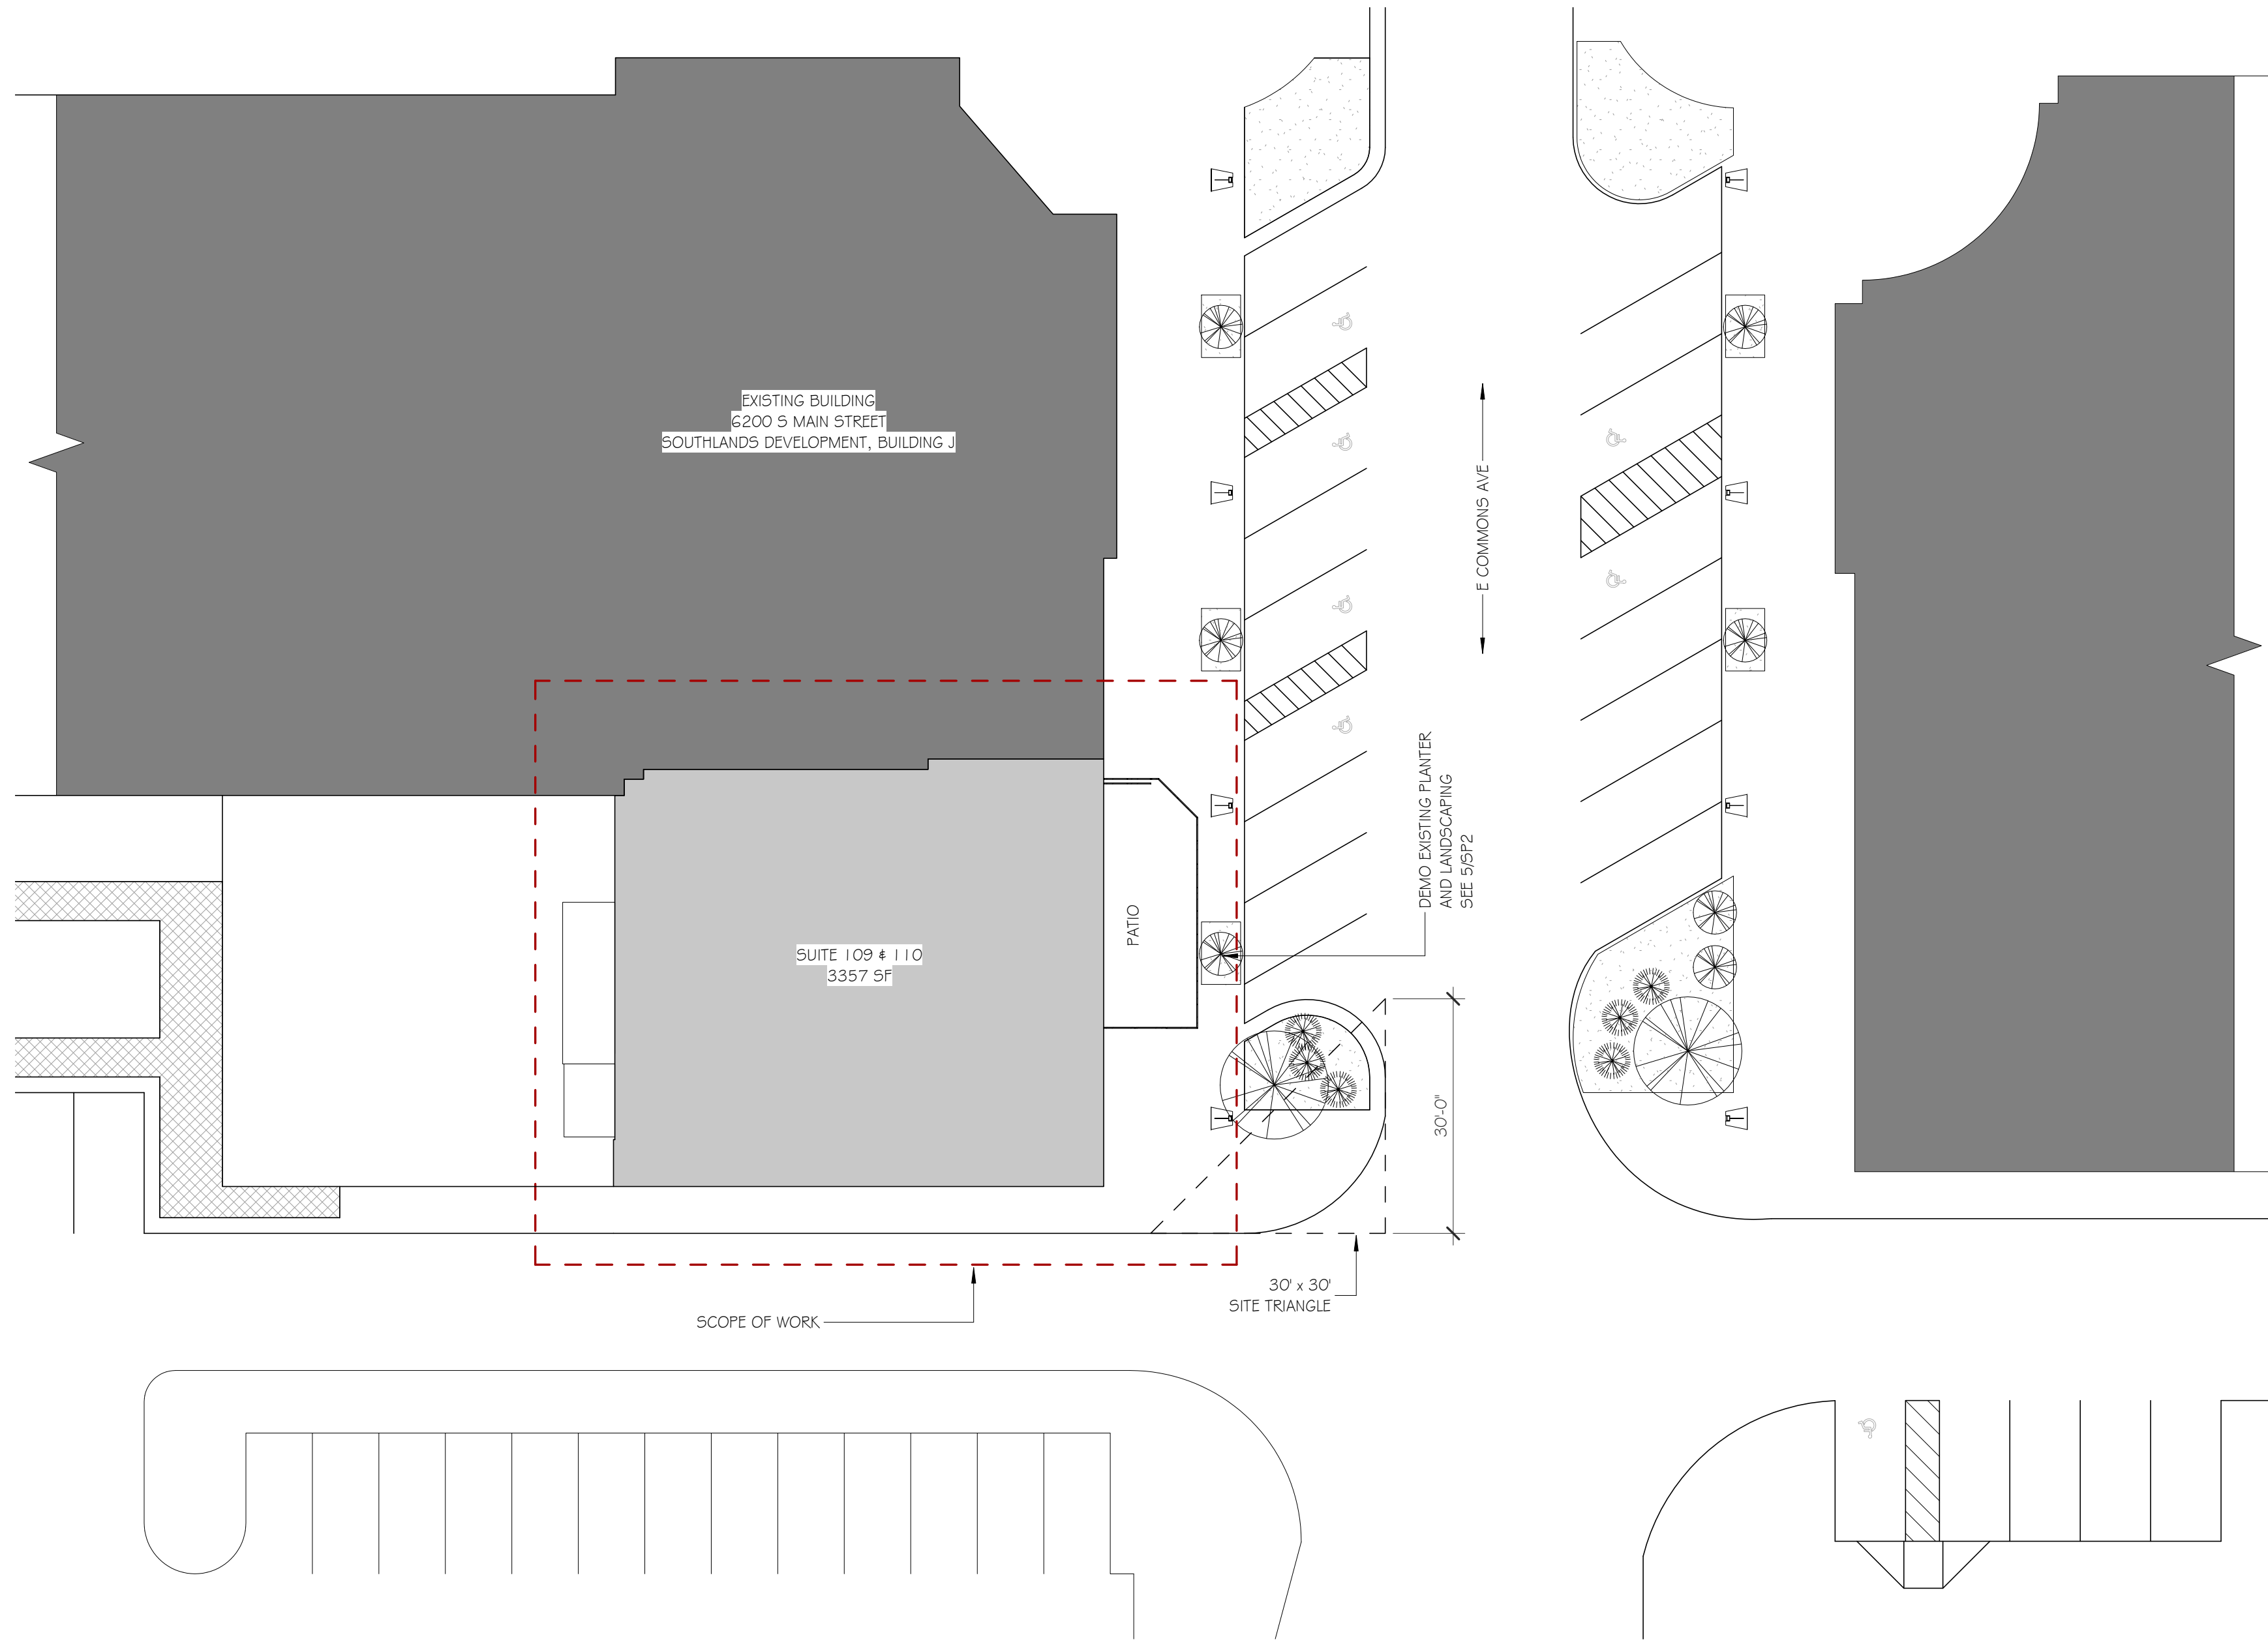


1 LANDSCAPING PLAN - ZONING  
SCALE: 1/16" = 1'-0"

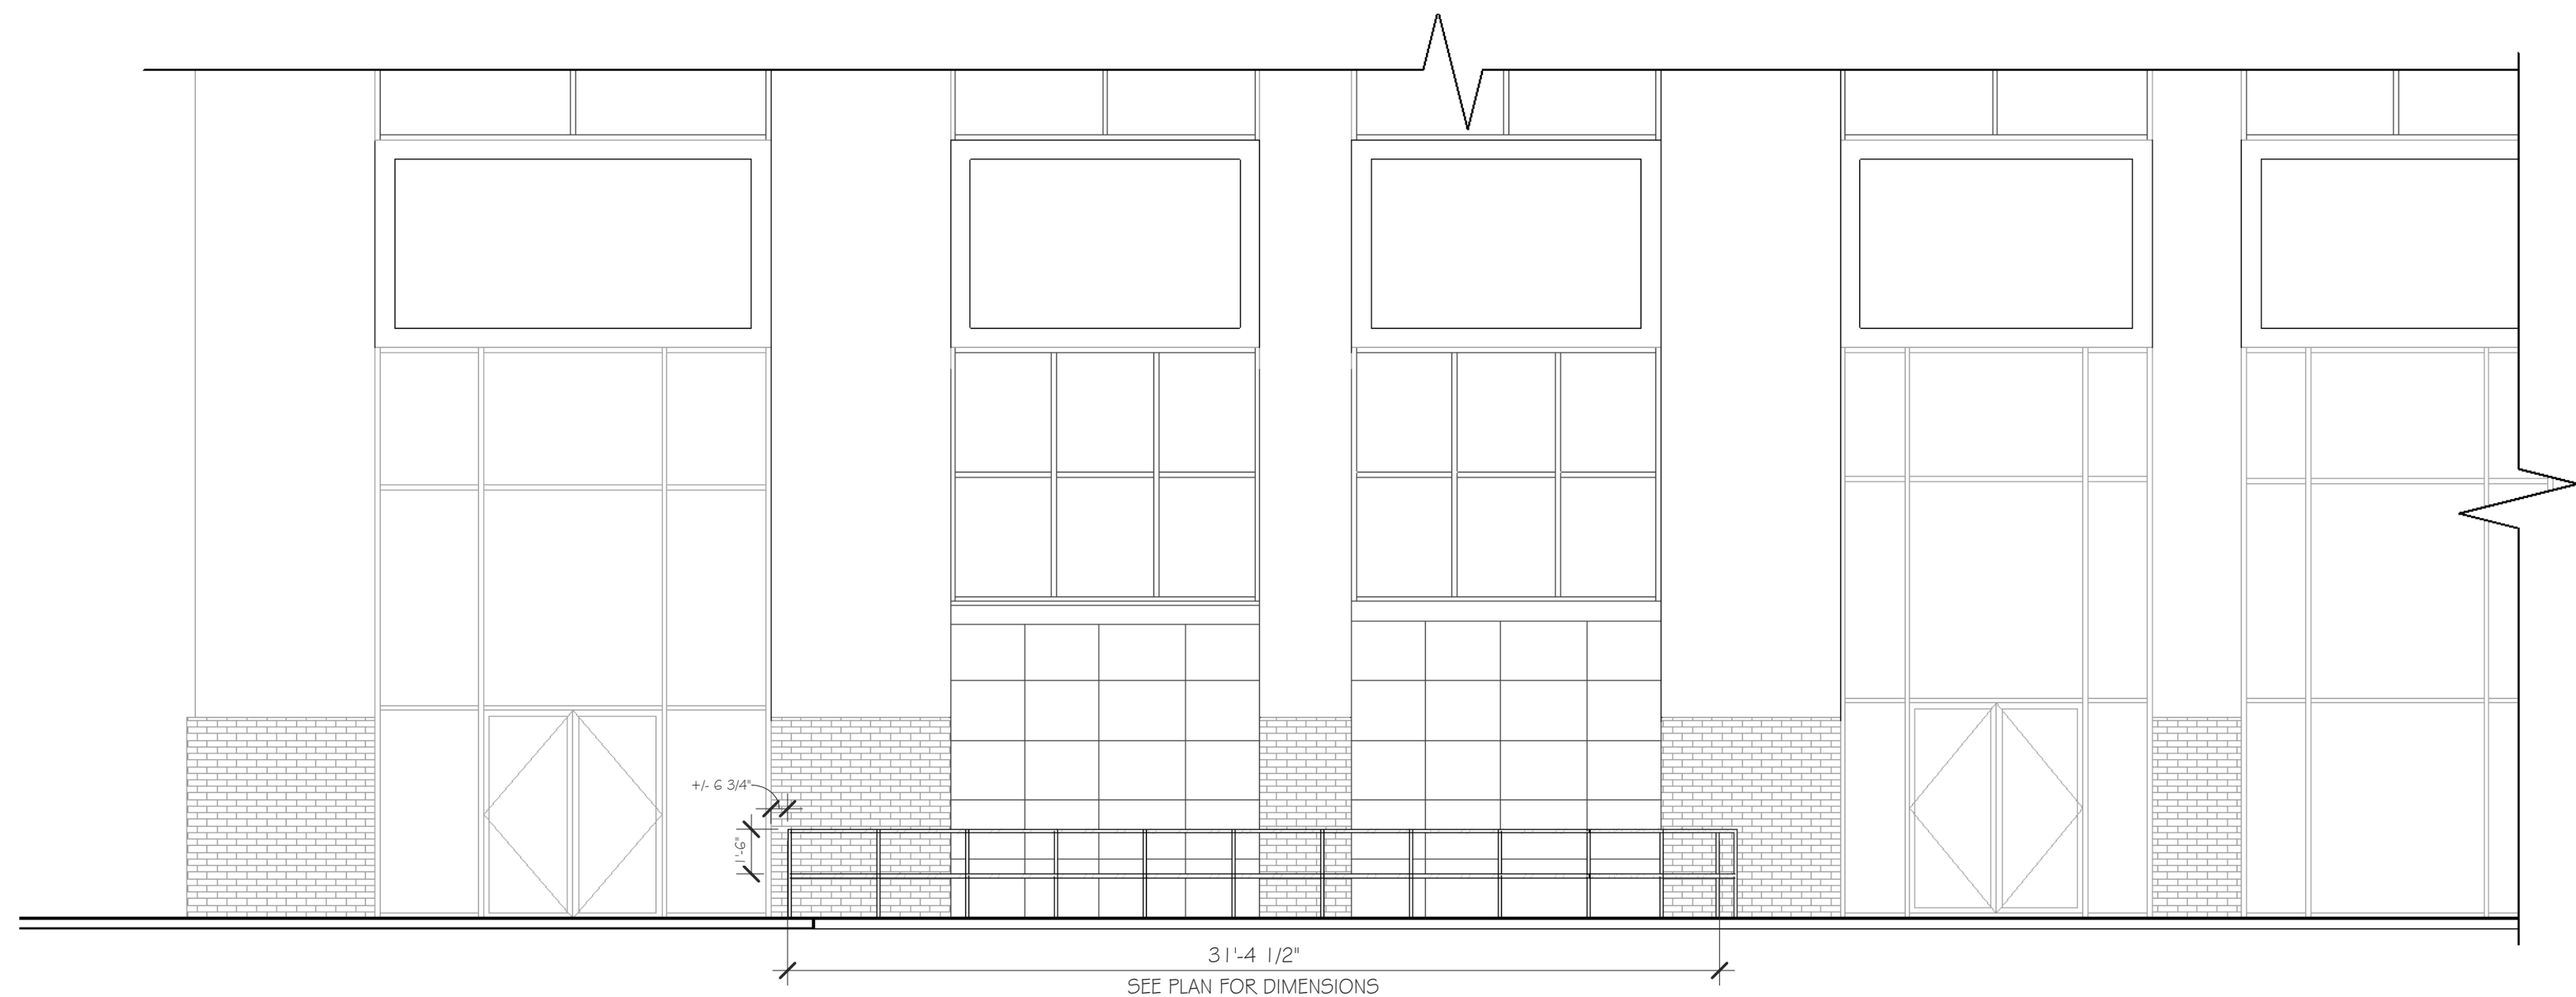

3 HANDRAIL ELEVATION  
SCALE: 3/16" = 1'-0"

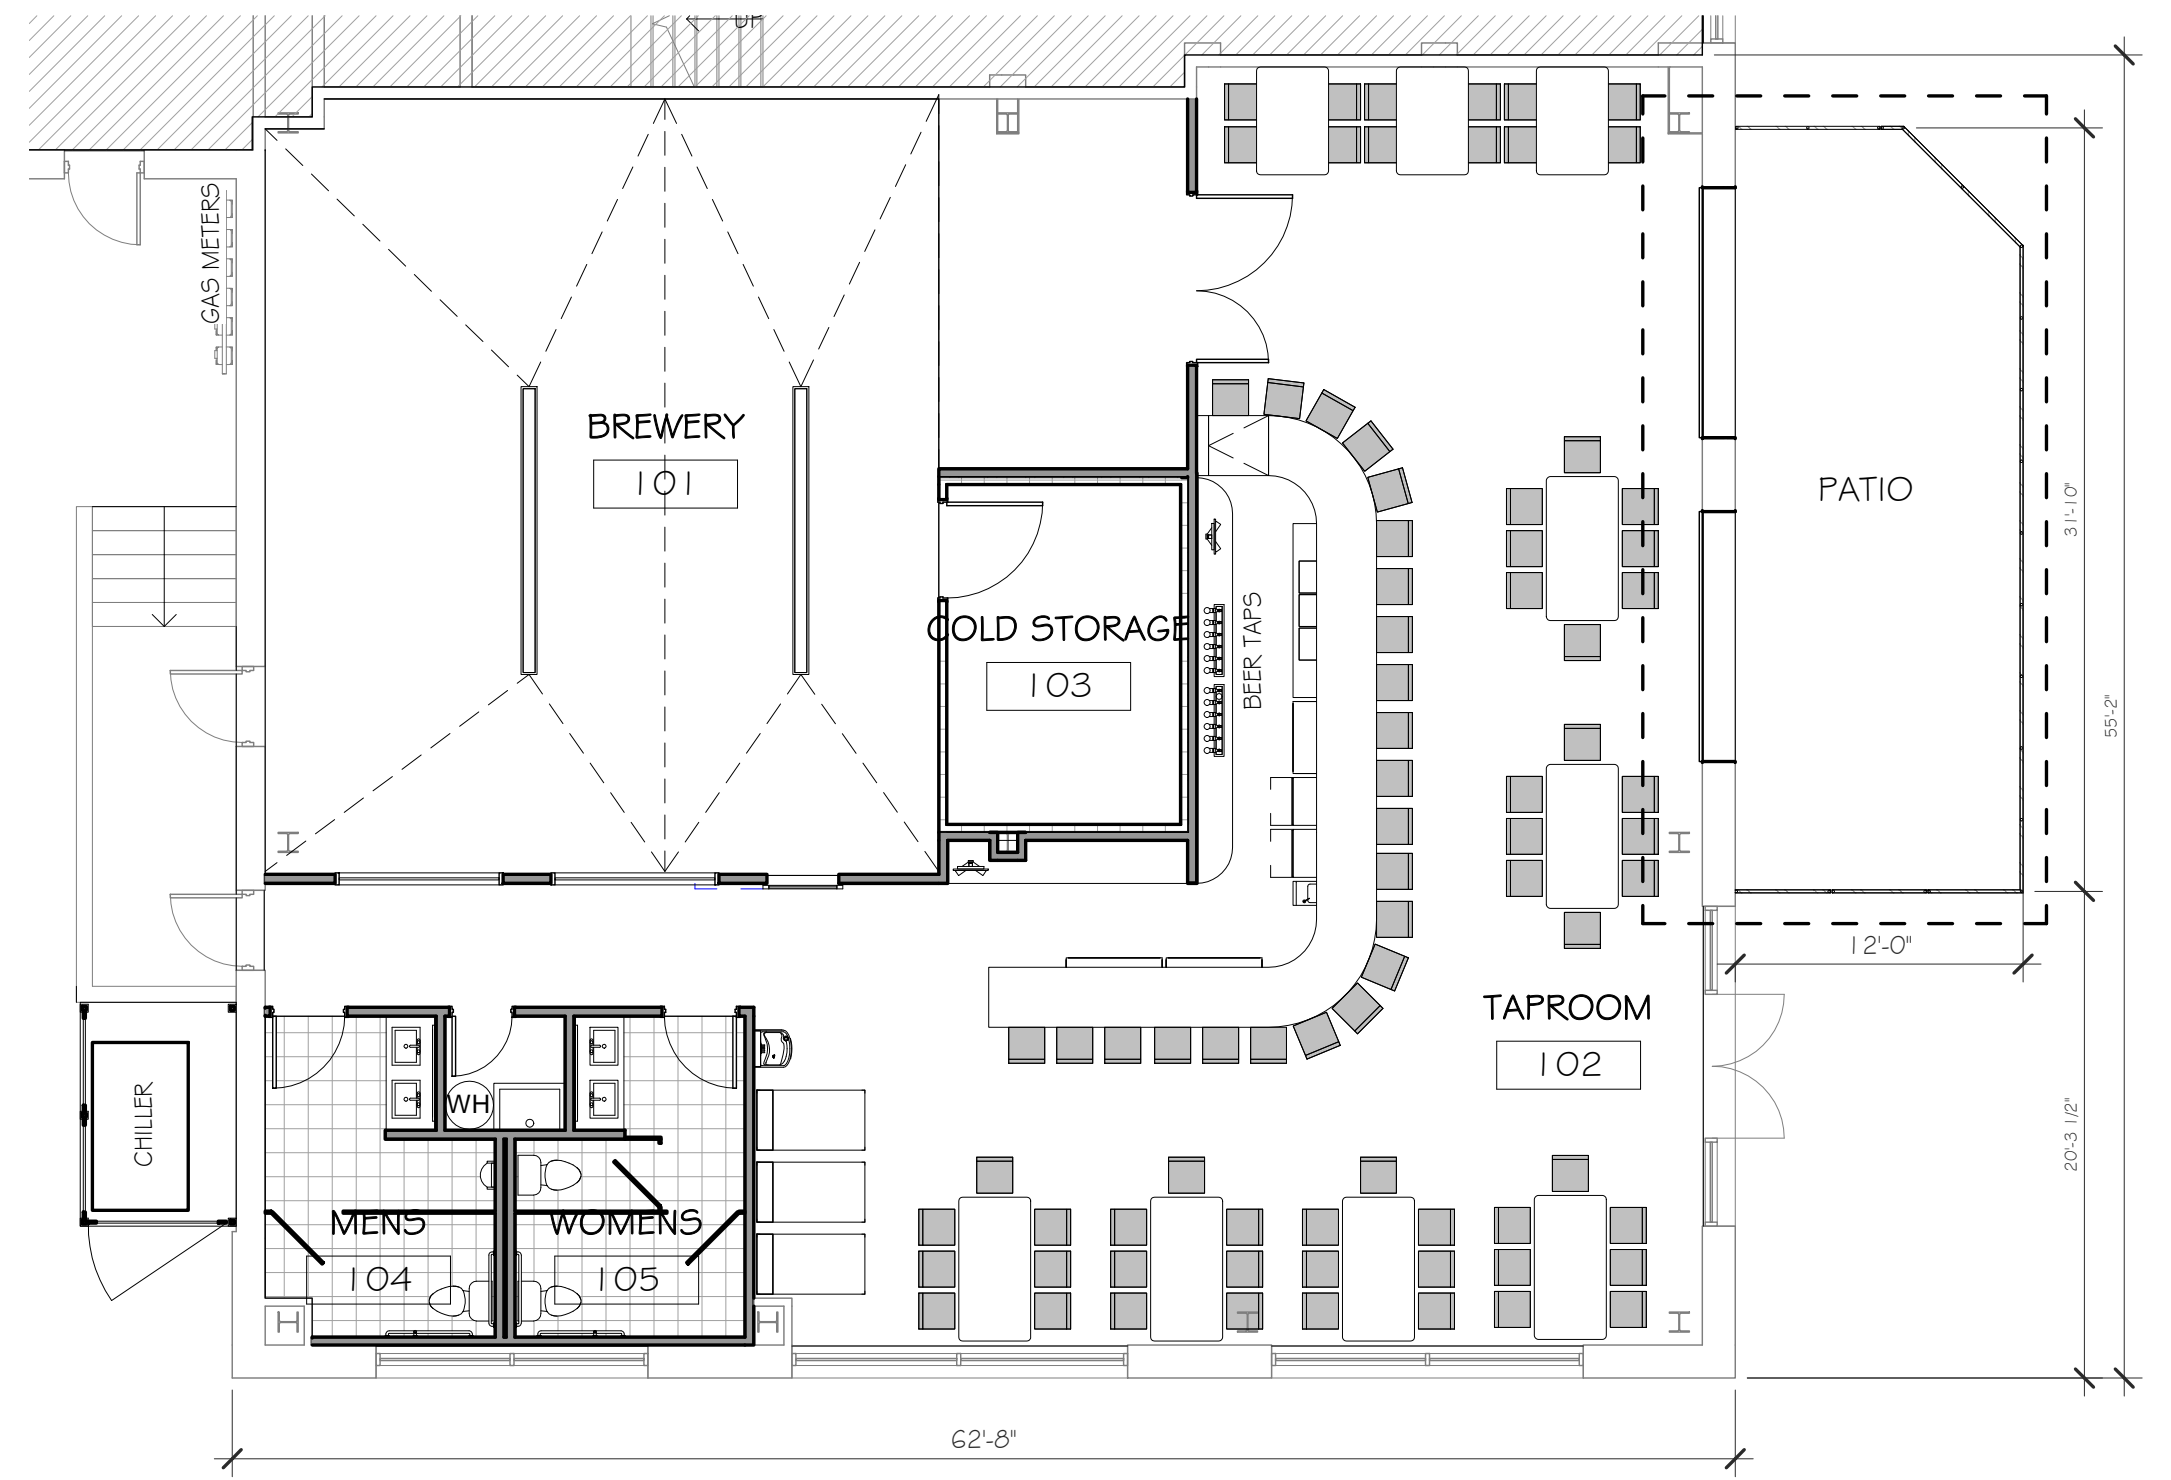

7 FIRST FLOOR PLAN - ZONING  
SCALE: 1/8" = 1'-0"

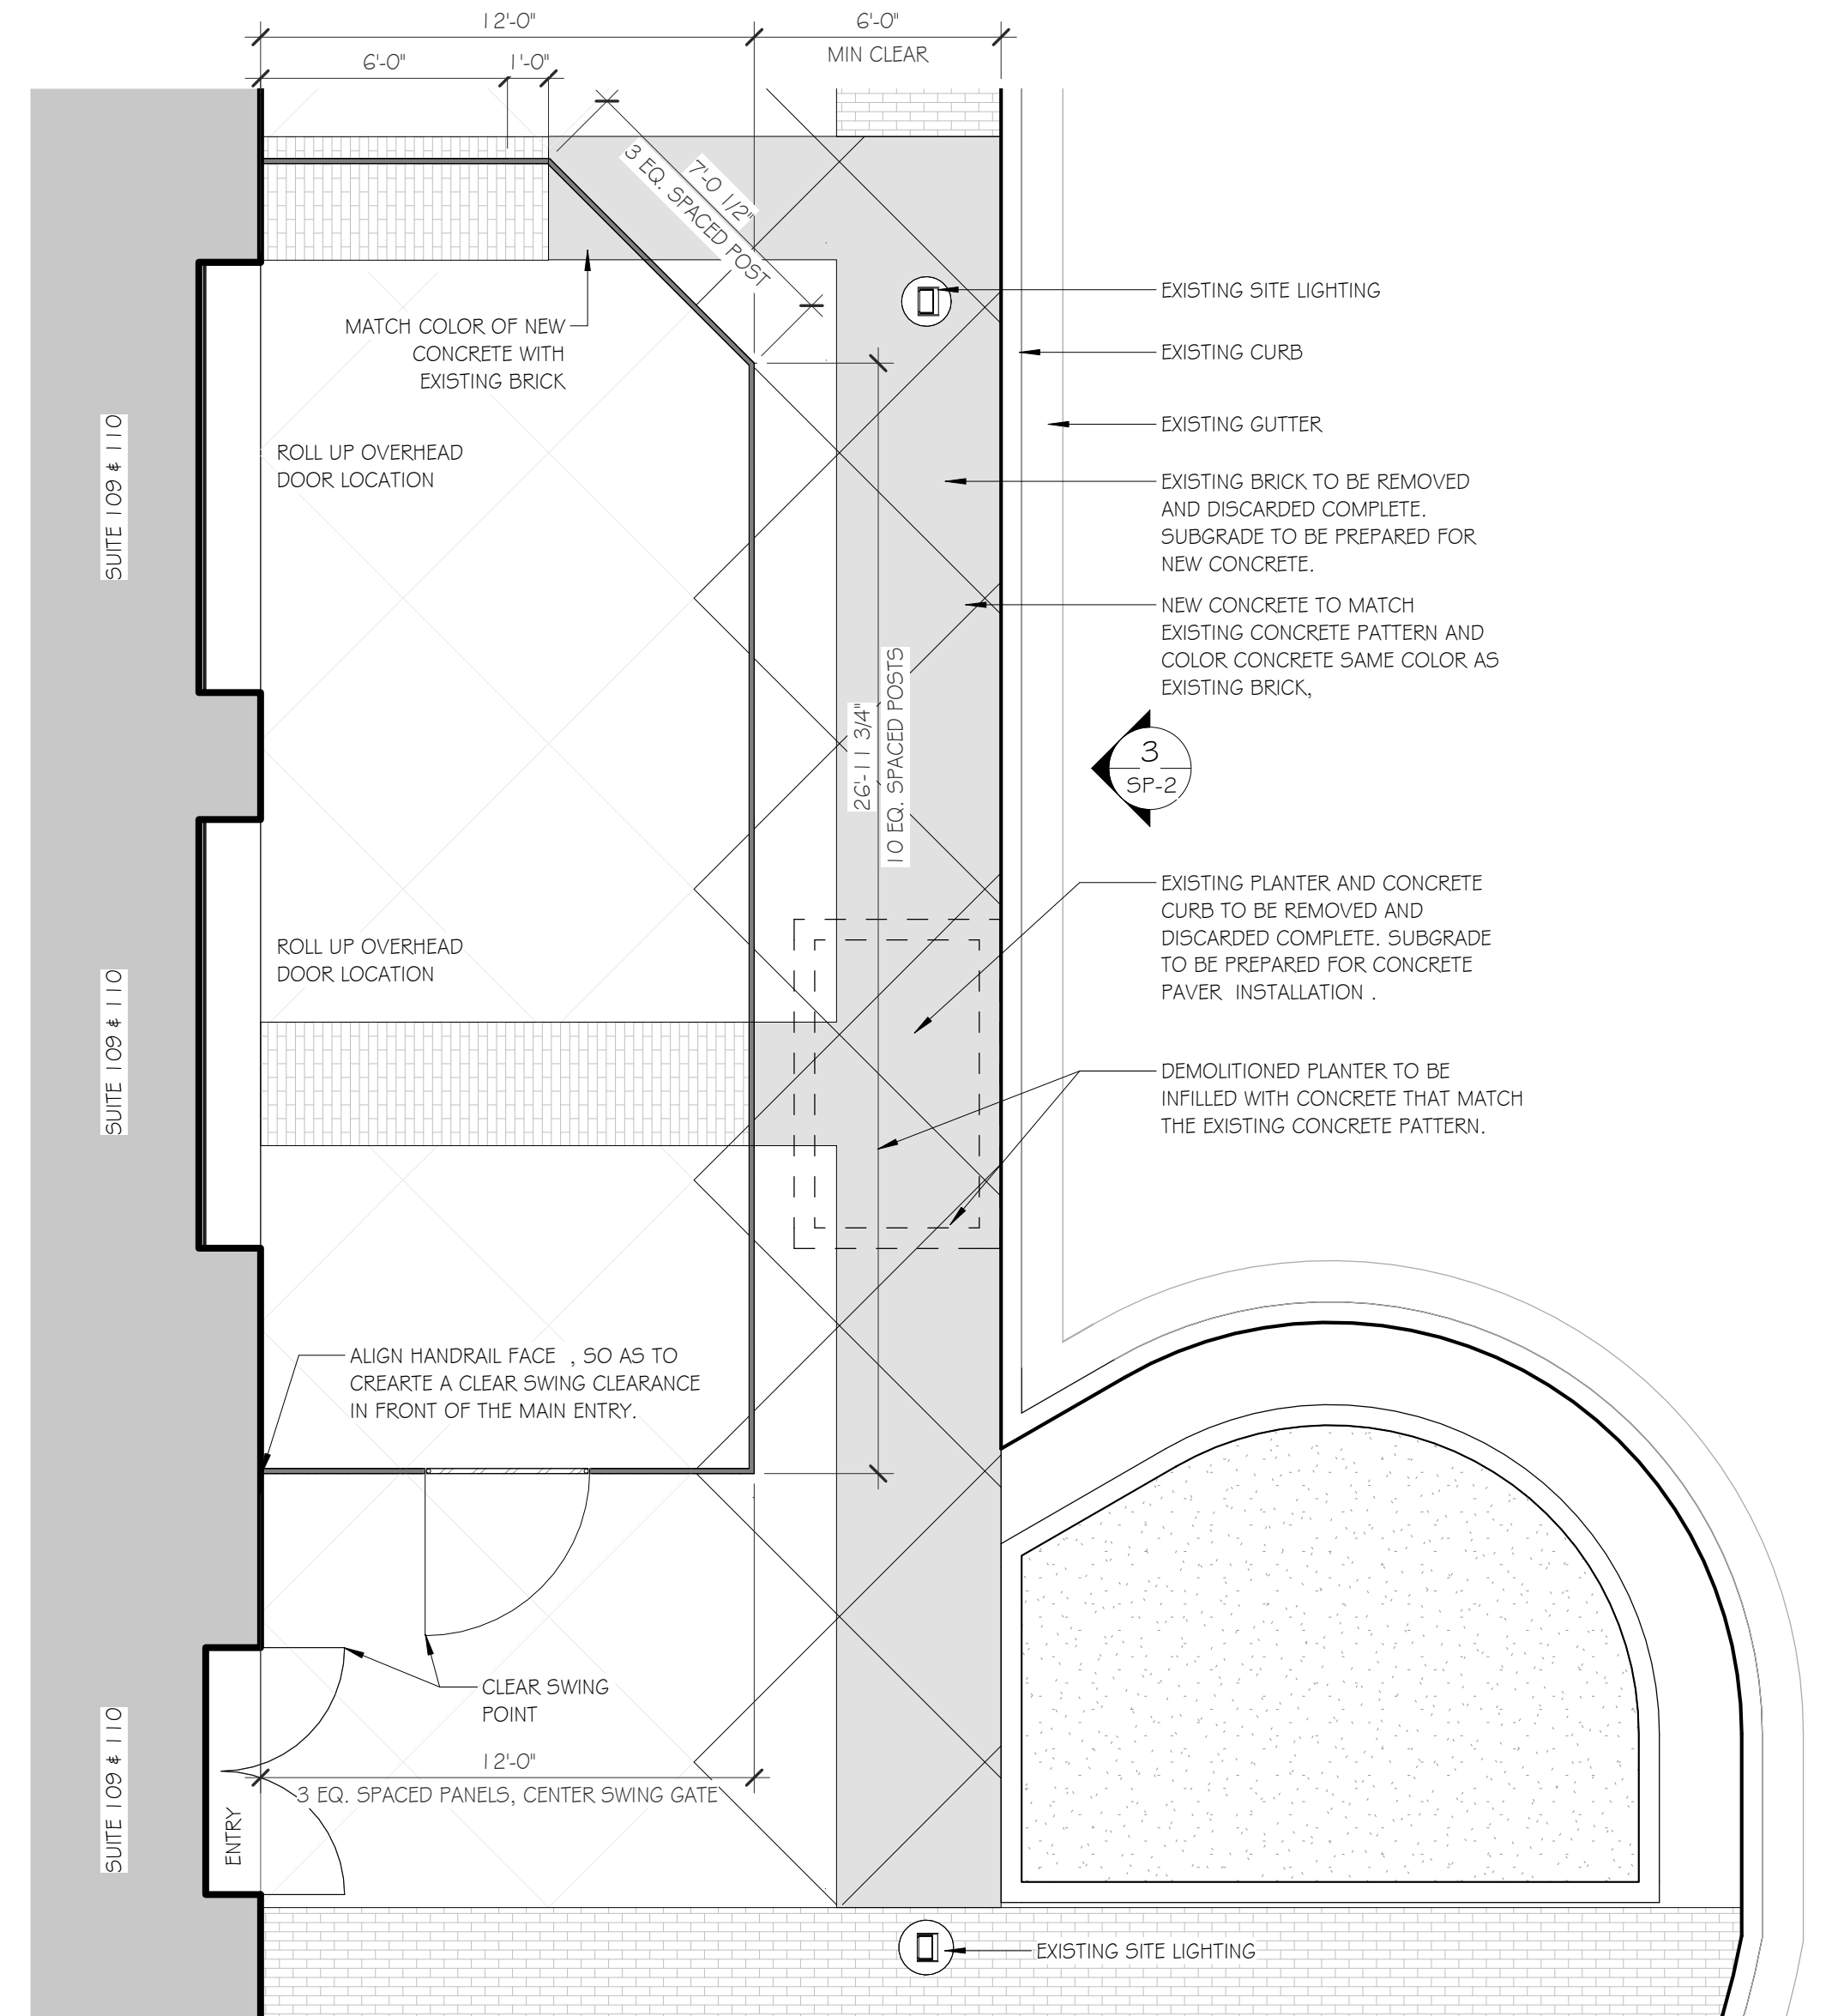

5 ENLARGED - PATIO PLAN  
SCALE: 1/4" = 1'-0"