



PRESENTED BY


**bscsigns**

**BSCCUSTOM**  
ARCHITECTURAL + LIGHTING

7-ELEVEN @ QUINCY AND BUCKLEY  
SIGN ELEVATIONS




SIMULATED ILLUMINATED RENDERING

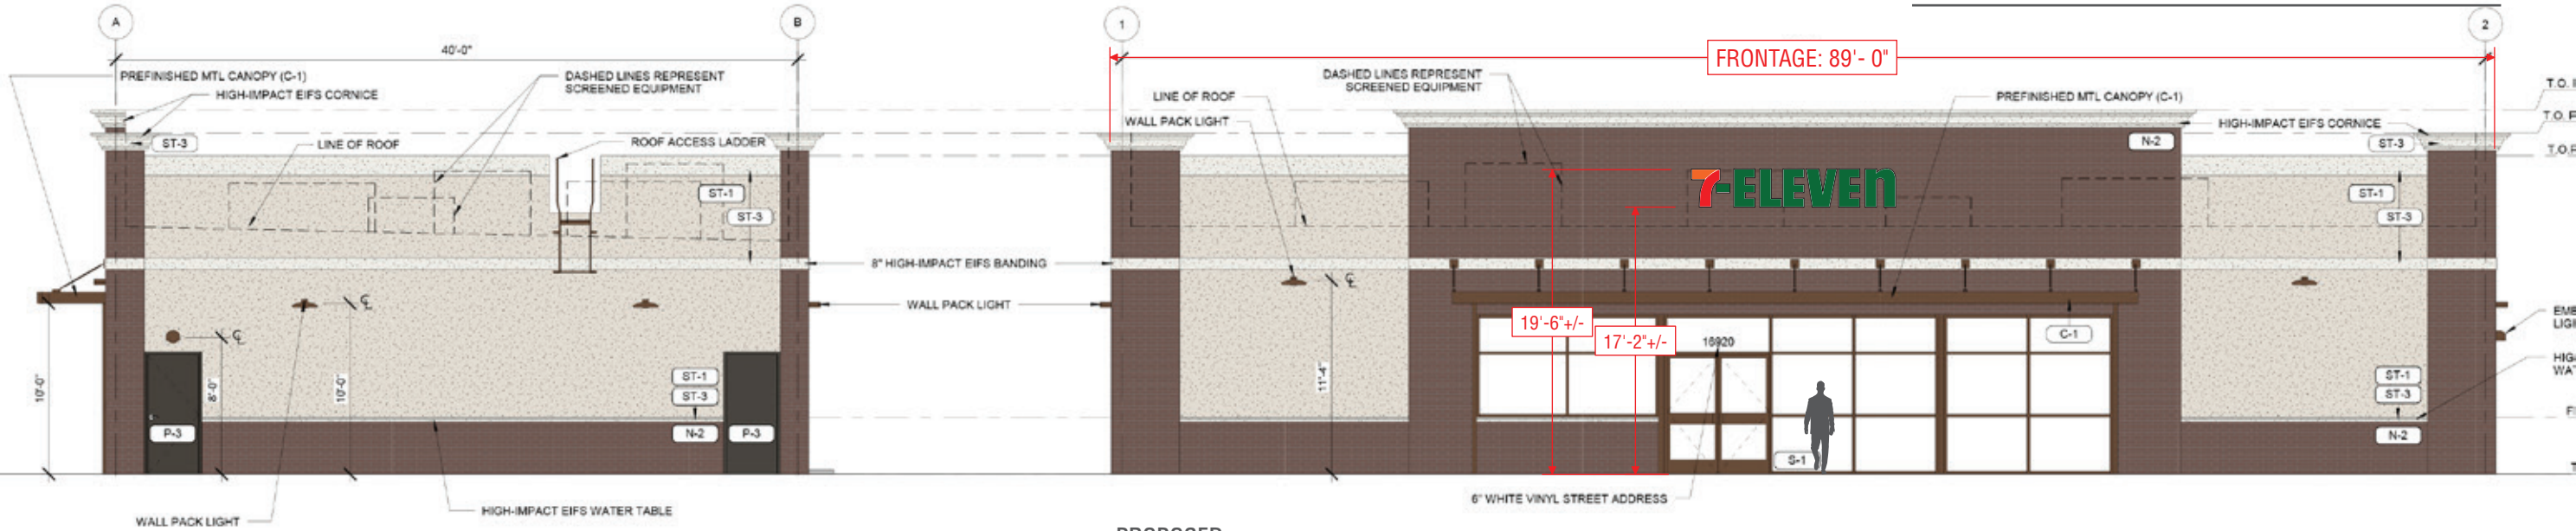

PROPOSED - APPROXIMATE RELATIVE SCALE  
FRONT (WEST) ELEVATION



SIMULATED ILLUMINATED RENDERING

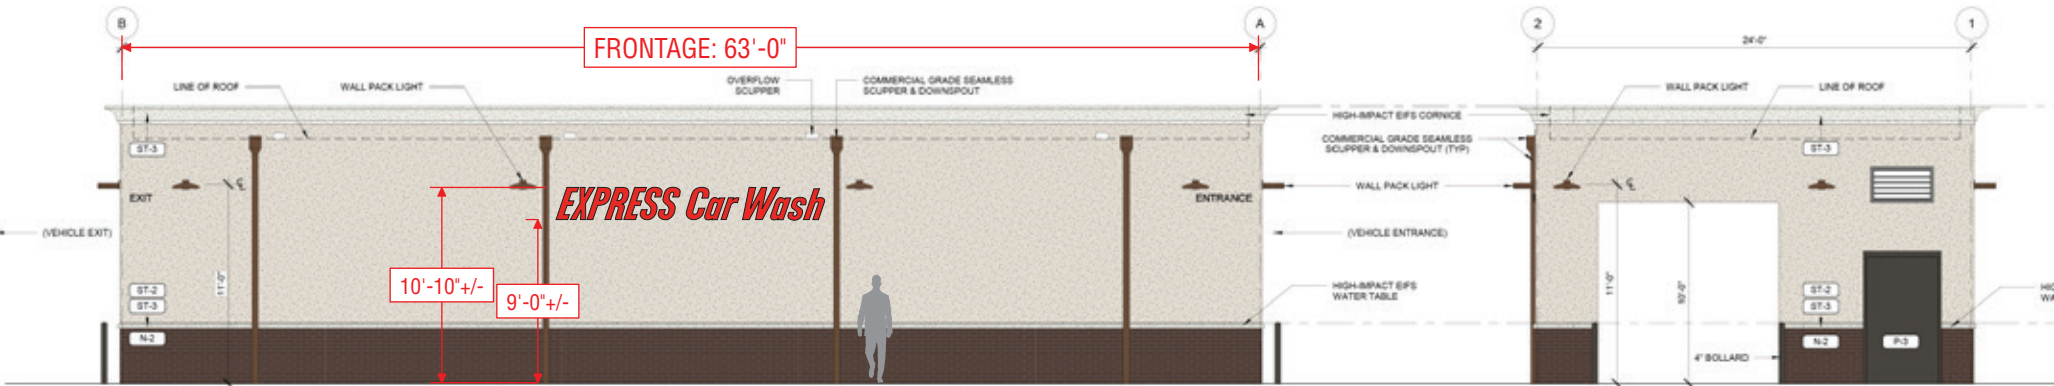

PROPOSED - APPROXIMATE RELATIVE SCALE  
CAR WASH (EAST) ELEVATION



7245 W. 116th Pl. Broomfield, CO 80020  
303.464.0644  
www.bsccsigns.com www.bsccustom.com



CLIENT NAME:  
7-ELEVEN

ADDRESS:  
16920 E QUINCY AVE

CITY / STATE / ZIP:  
AURORA, CO

SALES EXECUTIVE:  
JOHN CURRAN

DESIGNER:  
KYLE KUBERRA

ORIGINAL DATE:  
03.04.20

X	CONCEPT A
	REVISION #
	FINAL ARTWORK

DATE	REVISION	DESIGNER
XX.XX.XX	XXXXXX XXXX	XX

CLIENT APPROVAL

Client Signature / Date:


Landlord Signature / Date:

SHEET 2 OF 6


FILE LOCATION PATH:  
2020 Customer Art\7-11 Various Sites\711  
# Quincy and Buckley\Sign Design\Concepts

7-ELEVEN @ QUINCY AND BUCKLEY

SIGN ELEVATION

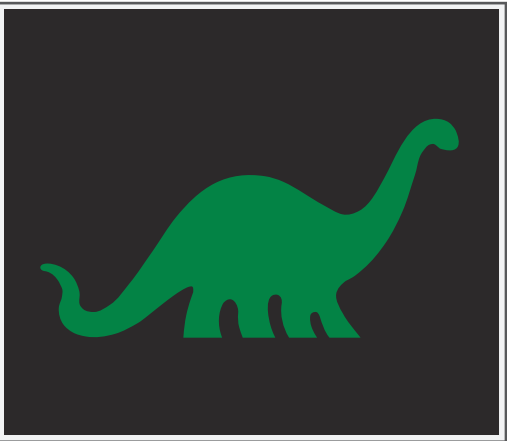

SIMULATED ILLUMINATED RENDERING

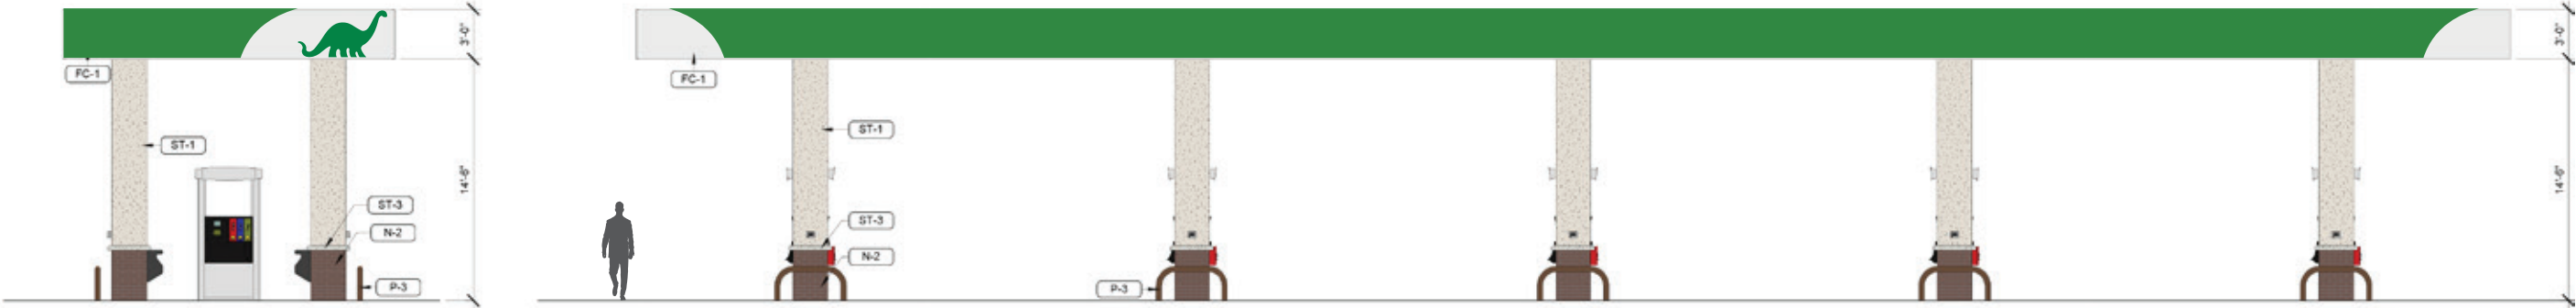

PROPOSED - APPROXIMATE RELATIVE SCALE

NORTH & SOUTH ELEVATION

CLIENT NAME:  
7-ELEVEN

ADDRESS:  
16920 E QUINCY AVE

CITY / STATE / ZIP:  
AURORA, CO

SALES EXECUTIVE:  
JOHN CURRAN

DESIGNER:  
KYLE KUBERRA

ORIGINAL DATE:  
03.04.20

ARTWORK PHASE:

X

CONCEPT A

REVISION #

FINAL ARTWORK

DATE	REVISION	DESIGNER
XX.XX.XX	XXXXXXXX XX	XX

CLIENT APPROVAL

Client Signature / Date:


Landlord Signature / Date:

SHEET 3 OF 6

FILE LOCATION PATH:  
2020 Customer Art\7-11 Various Sites\711  
# Quincy and Buckley\Sign Design\Concepts

7-ELEVEN @ QUINCY AND BUCKLEY

SIGN LOCATION

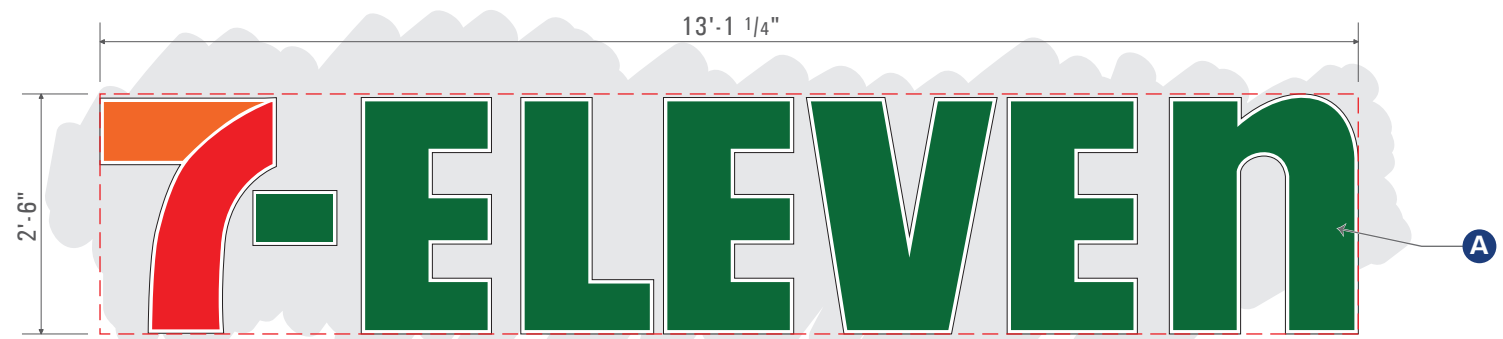

SIGN #1 - FRONT VIEW - PAN CHANNEL LETTERS

QTY (1 S/F)

SCALE: 1/2" = 1'-0"

SIGN- 32.7 SQFT




SIGN #2 - FRONT VIEW - PAN CHANNEL LETTERS

QTY (1 S/F)

SCALE: 1/2" = 1'-0"

SIGN- 32.7 SQFT

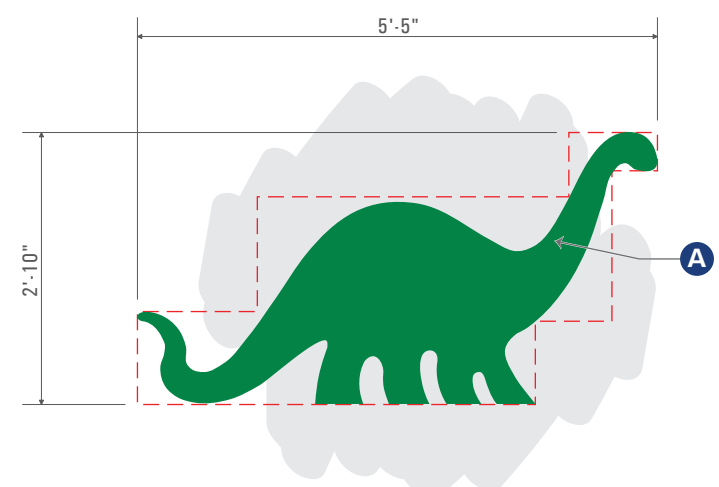


SIGN #3, #4 - FRONT VIEW - DINO LOGO



QTY (2 S/F)

SCALE: 1/2" = 1'-0"

SIGN- 9 SQFT

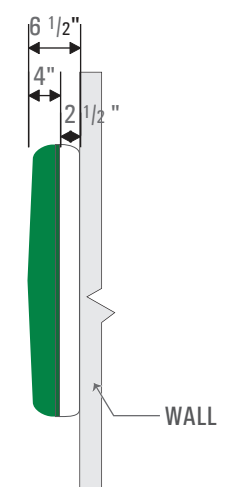

SIDE VIEW

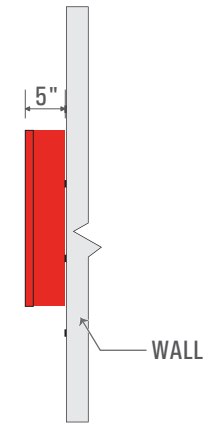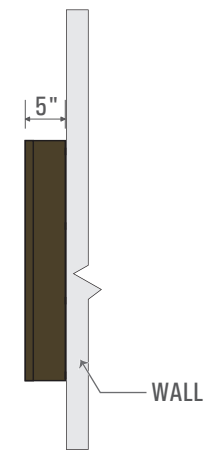


SCOPE OF WORK

RECEIVE AND INSTALL NEW CLIENT PROVIDED S/F  
INTERNALLY ILLUMINATED CHANNEL LETTER SIGNS

SIGN SPECIFICATIONS

- A SIGNAGE  
CLIENT PROVIDED, BSC TO INSTALL

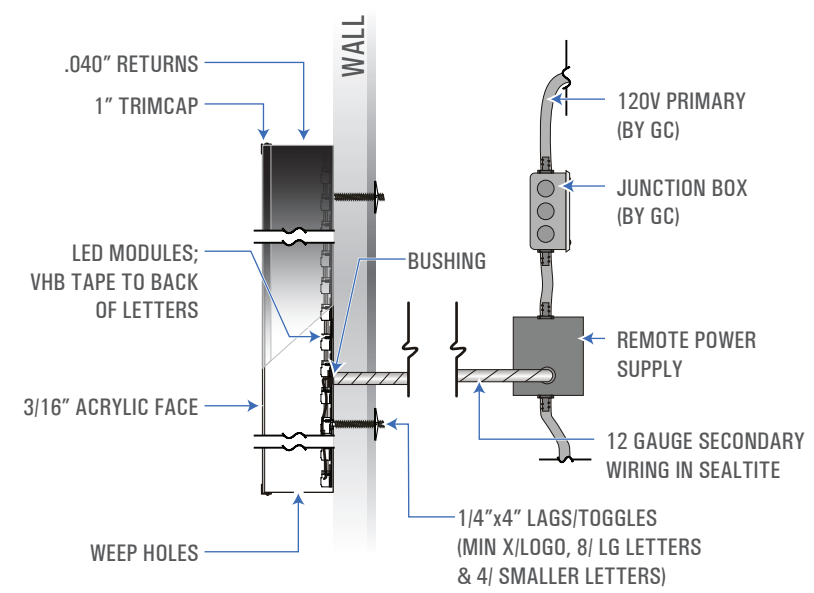

LED PAN CHANNEL LETTERS - FLUSH MOUNTED

N.T.S.

7245 W. 116th Pl. Broomfield, CO 80020

303.464.0644

www.bsccustom.com www.bsccustom.com

CLIENT NAME:  
7-ELEVEN

ADDRESS:  
16920 E QUINCY AVE

CITY / STATE / ZIP:  
AURORA, CO

SALES EXECUTIVE:  
JOHN CURRAN

DESIGNER:  
KYLE KUBERRA

ORIGINAL DATE:  
03.04.20

X

CONCEPT A

REVISION #

FINAL ARTWORK

DATE	REVISION	DESIGNER
XX.XX.XX	XXXXXX XXXX	XX

CLIENT APPROVAL

Client Signature / Date:



Landlord Signature / Date:

SHEET 4 OF 6

FILE LOCATION PATH:  
2020 Customer Art\7-11 Various Sites\711  
# Quincy and Buckley\Sign Design\Concepts

7-ELEVEN @ QUINCY AND BUCKLEY

INTERNALLY ILLUMINATED D/F 7-ELEVEN MONUMENT + EMC

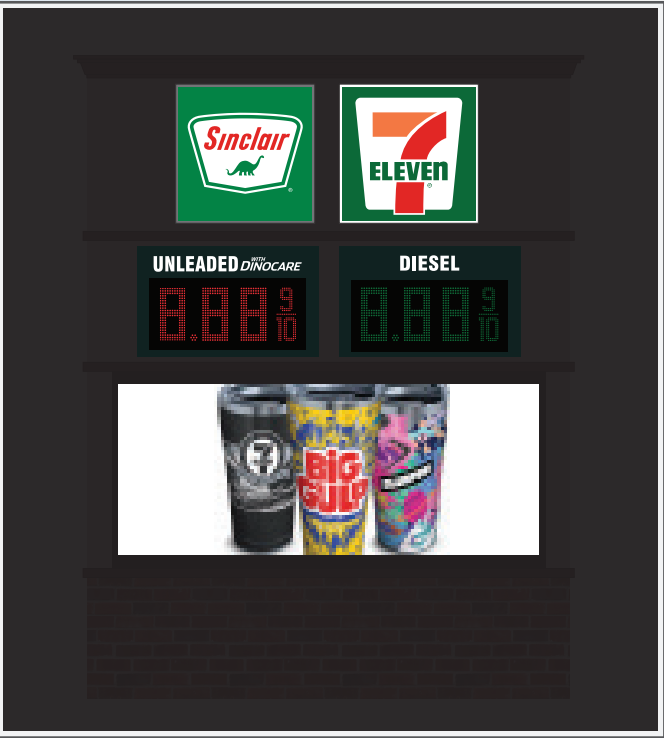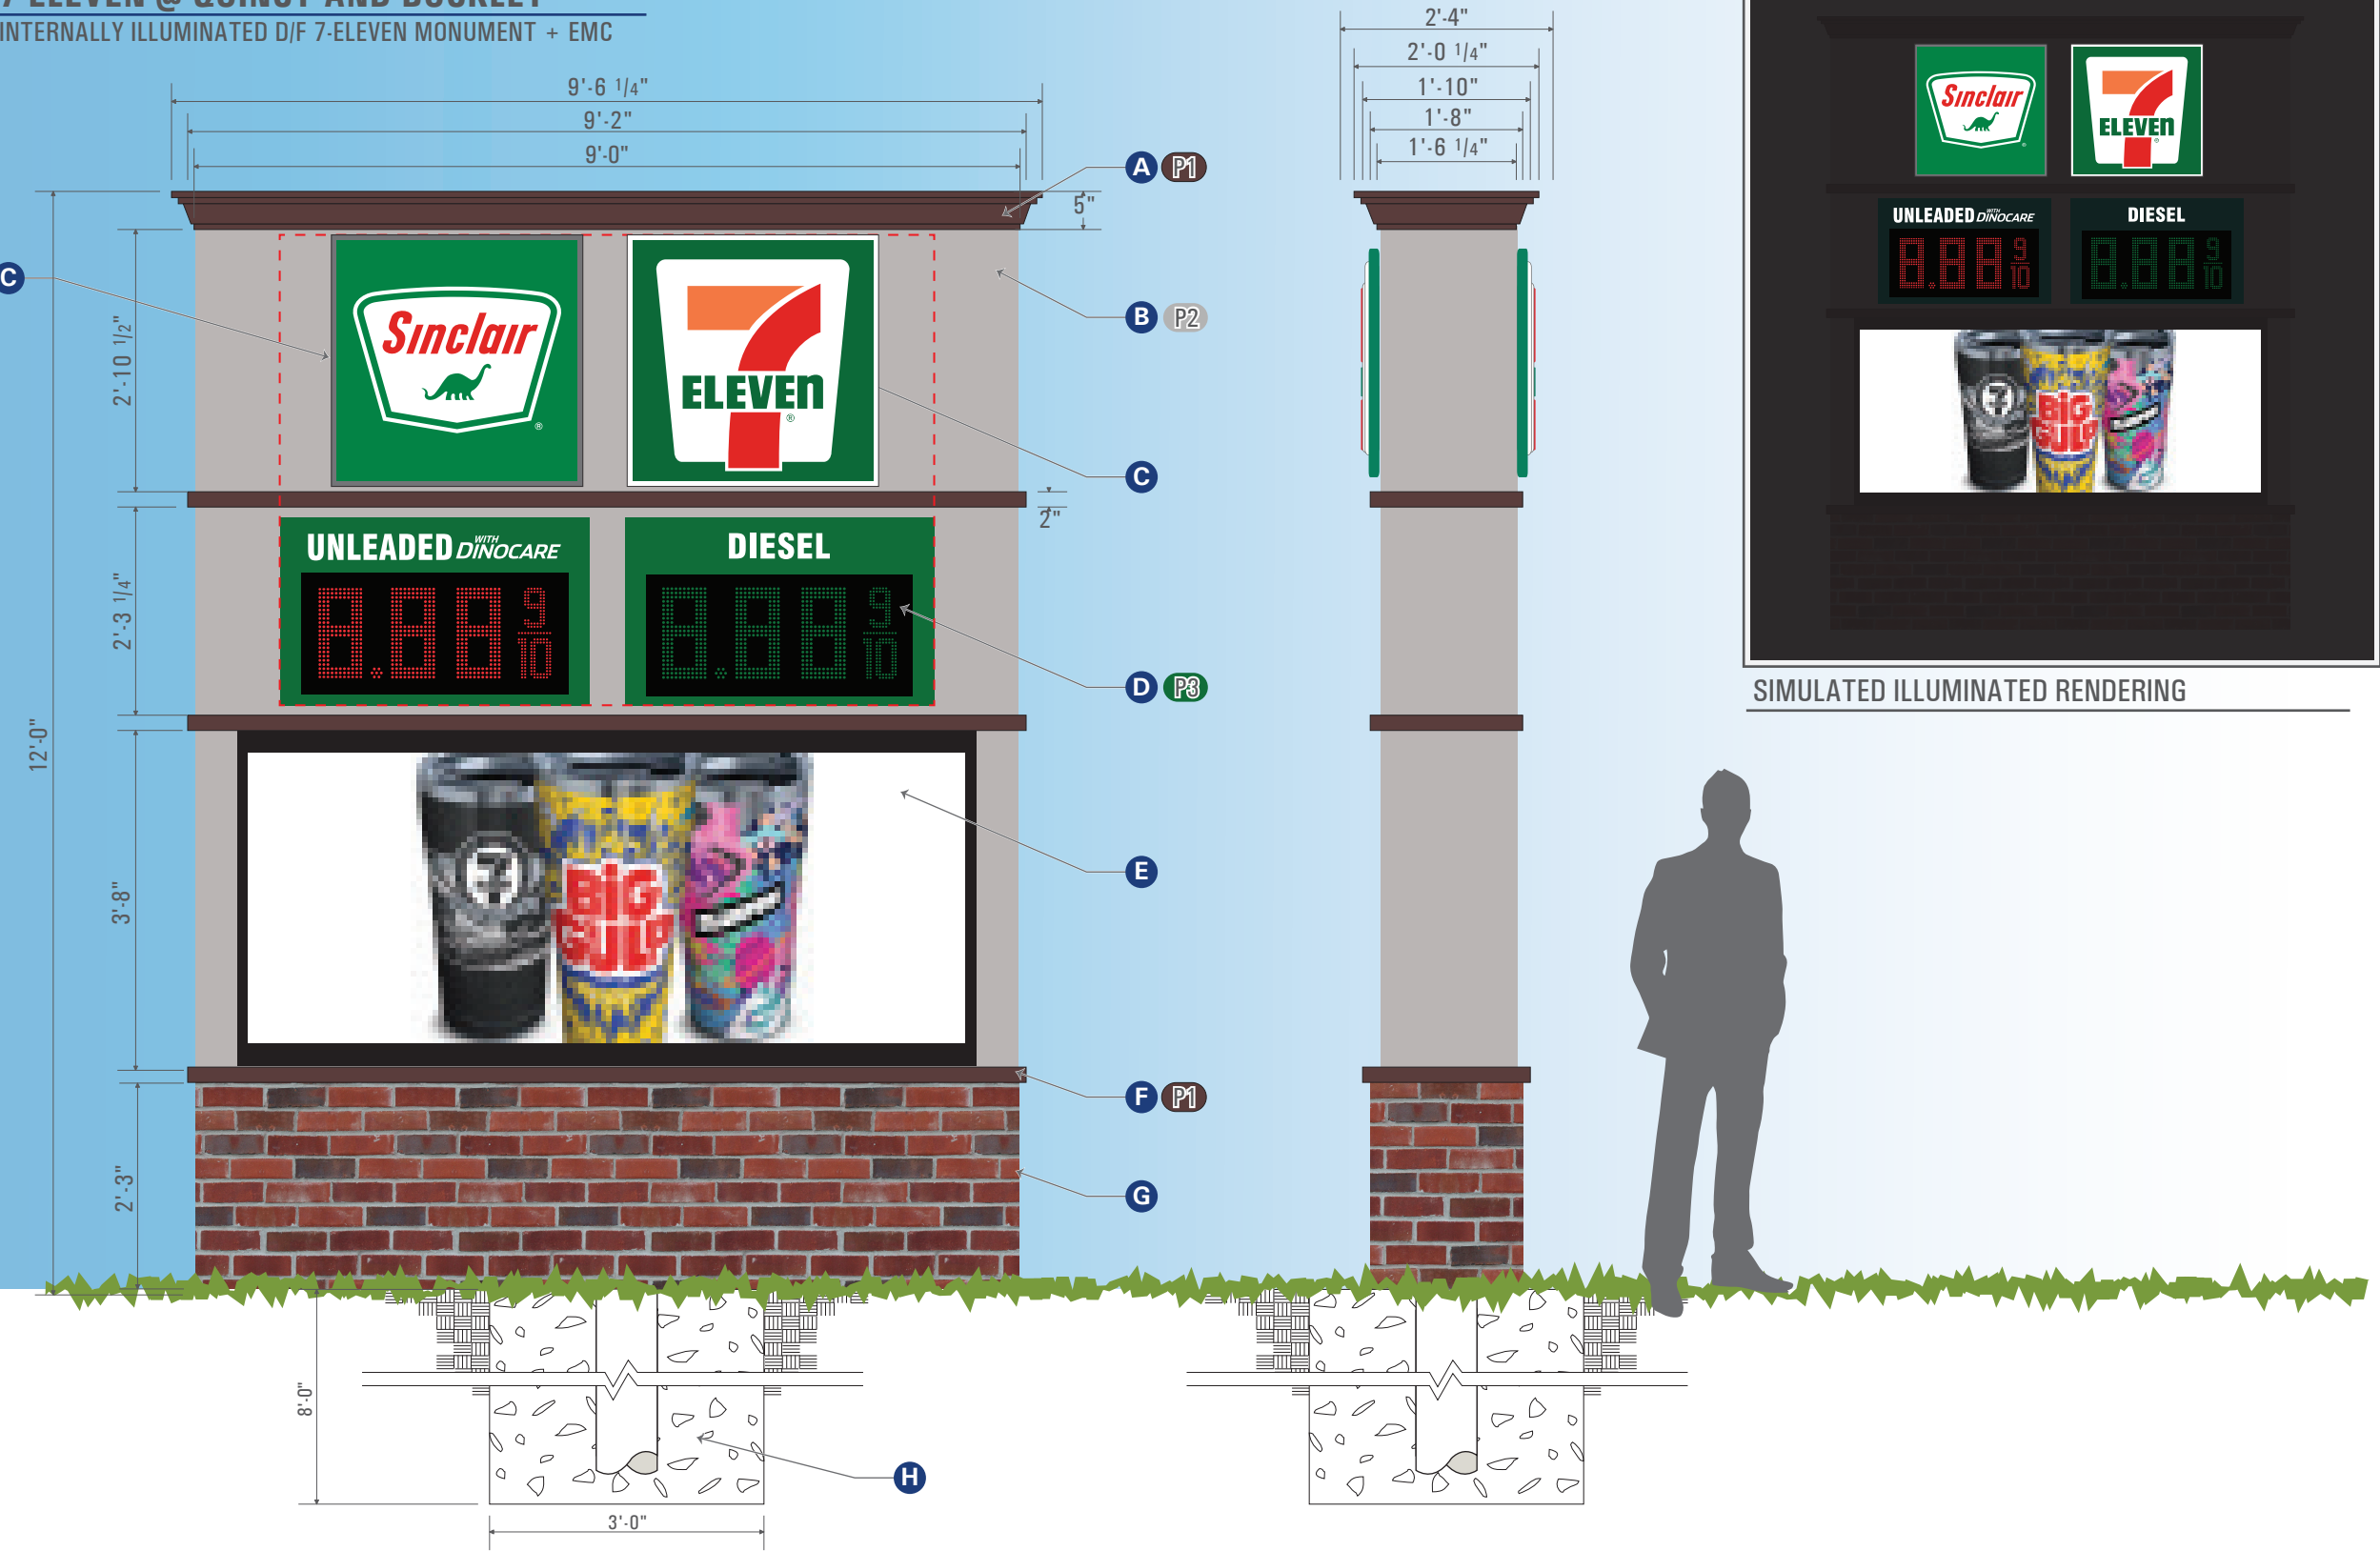

SIMULATED ILLUMINATED RENDERING

SCOPE OF WORK

MANUFACTURE & INSTALL (1) D/F ILLUMINATED MONUMENT SIGN

TECH SURVEY REQUIRED PRIOR TO PRODUCTION

SIGN SPECIFICATIONS

- A CAP**  
5" TALL DECORATIVE ALUMINUM CAP PAINTED WITH SATIN FINISH ATTACHED TO CABINET
- B CABINET**  
18" DEEP ALUMINUM FRAMING WITH 1/8" ALUMINUM ATTACHED & PAINTED WITH A SATIN FINISH. REVERSE ROUTED & BACKED FACES. INTERNALLY ILLUMINATED BY 6500-7000K WHITE LEDS. SIGN ATTACHED TO CENTER POLE
- C FORMED LOGOS / FACES**  
CLIENT TO PROVIDE 711 FORMED FACE LOGO, BSC SIGNS TO INSTALL  
CLIENT TO PROVIDE SINCLAIR FORMED FACE LOGO, BSC SIGNS TO INSTALL
- D FUELIGHT**  
FUELIGHT DROP-IN 3000 SERIES  
MODEL NUMBER: FL-3000-12-DI  
CHARACTER HEIGHT: 12"  
DROP-IN DIMENSIONS: 2'-11" x 1'-4"  
DISPLAYS ATTACHED TO CENTER POLE WITH A INTERNAL ALUMINUM ANGLE FRAME STRUCTURE
- E EMC DISPLAY**  
15.85MM GS6 DAKTRONICS FULL COLOR  
RGB 281 TRILLION COLORS  
MATRIX SIZE - 150 x 60  
ACTIVE AREA - 7'-10" x 3'-2"  
DISPLAYS ATTACHED TO CENTER POLE WITH A INTERNAL STEEL ANGLE FRAME STRUCTURE
- F REVEAL**  
2" ALUMINUM SQUARE TUBE PAINTED WITH A SATIN FINISH
- G BRICK BASE**  
ALEXANDER RED BUFF BRICK BASE ATTACHED TO A INTERNAL ALUMINUM FRAMING
- H CAISSON/POLE**  
3' X 8' CONCRETE CAISSON FOR A 8" SCHEDULE 40 STEEL POLE  
*\*ESD DRAWING REQUIRED*

COLOR KEY

- P1** MP 7458 CAST BRONZE- SATIN
- P2** MP - 14128 CAUSEWAY STONE - SATIN
- P3** PMS 349C SATIN FINISH

FRONT VIEW - MONUMENT

SCALE: 1/2" = 1'-0"

QTY (1 S/F)

SIGN- 35.6 SQFT EMC- 29.6 SQFT = 65.2 SQFT

SIDE VIEW

bscsigns



BSCCUSTOM  
ARCHITECTURAL + LIGHTING

7245 W. 116th Pl. Broomfield, CO 80020  
303.464.0644  
www.bscsigns.com www.bscustom.com



CLIENT NAME:  
7-ELEVEN

ADDRESS:  
16920 E QUINCY AVE

CITY / STATE / ZIP:  
AURORA, CO

SALES EXECUTIVE:  
JOHN CURRAN

DESIGNER:  
KYLE KUBERRA

ORIGINAL DATE:  
03.04.20

X

CONCEPT A

REVISION #

FINAL ARTWORK

DATE	REVISION	DESIGNER
XX.XX.XX	XXXXXXXX XXXX	XX

CLIENT APPROVAL

Client Signature / Date:


Landlord Signature / Date:

SHEET 5 OF 6

FILE LOCATION PATH:

2020 Customer Art\7-11 Various Sites\711  
# Quincy and Buckley\Sign Design\Concepts

7-ELEVEN @ QUINCY AND BUCKLEY  
SIGN LOCATION

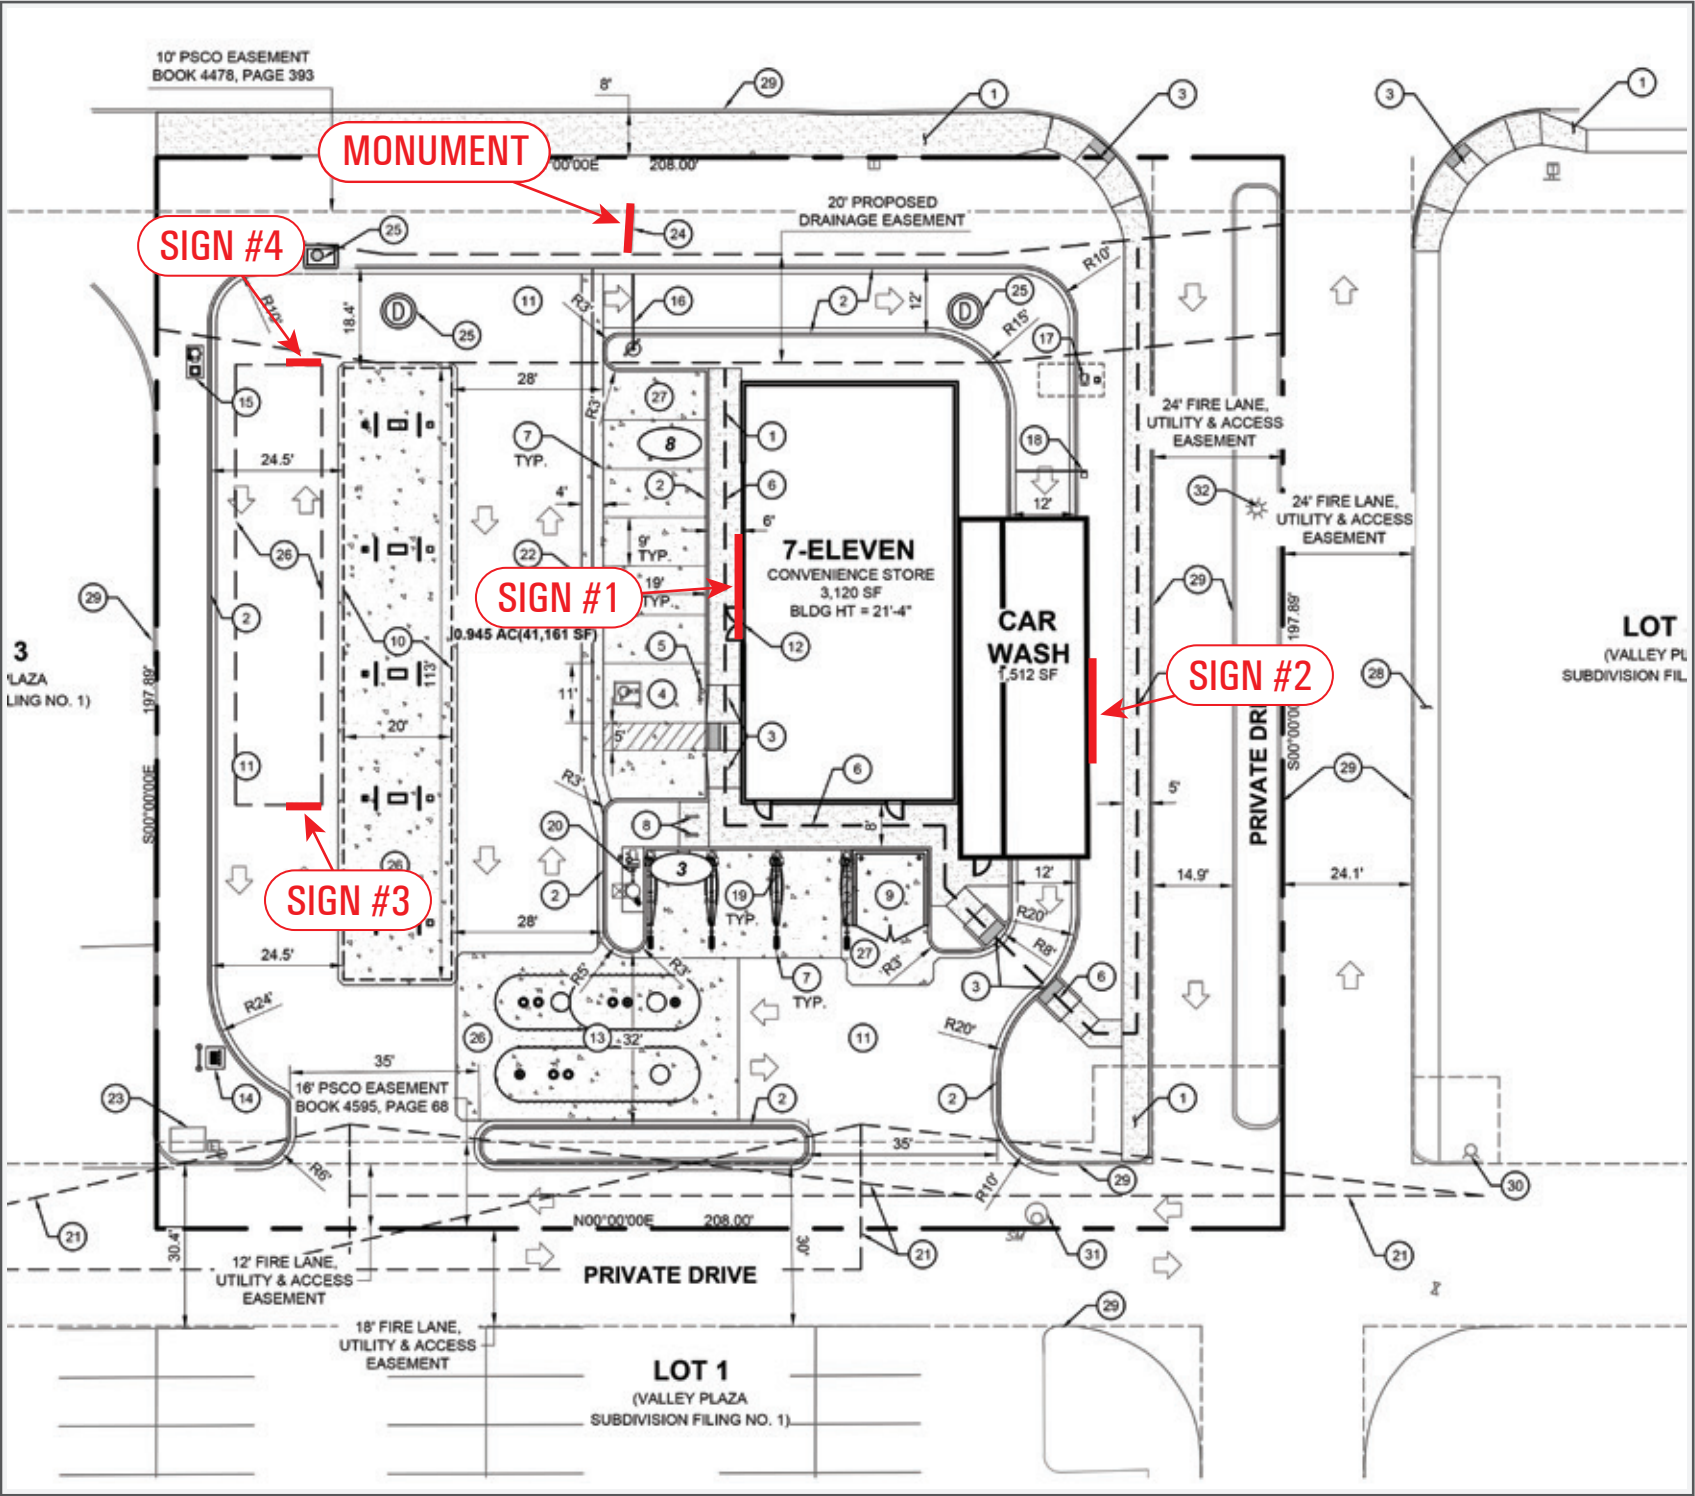

AERIAL VIEW  
SIGN LOCATION



7245 W. 116th Pl. Broomfield, CO 80020  
303.464.0644  
www.bsccustom.com www.bsccustom.com



CLIENT NAME:  
7-ELEVEN  
ADDRESS:  
16920 E QUINCY AVE  
CITY / STATE / ZIP:  
AURORA, CO

SALES EXECUTIVE:  
JOHN CURRAN  
DESIGNER:  
KYLE KUBERRA  
ORIGINAL DATE:  
03.04.20

X CONCEPT A  
REVISION #  
FINAL ARTWORK

DATE	REVISION	DESIGNER
XX.XX.XX	XXXXXX XXXX	XX

CLIENT APPROVAL  
Client Signature / Date:  
Landlord Signature / Date:

SHEET 6 OF 6  
FILE LOCATION PATH:  
2020 Customer Art\7-11 Various Sites\711  
# Quincy and Buckley\Sign Design\Concepts