


PORTEOS FILING NO.2
ECONOMY RENT A CAR SITE PLAN
A PART OF THE NORTHWEST 1/4 OF SECTION 8,
TOWNSHIP 3 SOUTH, RANGE 65 WEST OF THE 6TH P.M.
CITY OF AURORA, COUNTY OF ADAMS, STATE OF COLORADO

WARE MALCOMB
Leading Design for Commercial Real Estate
architecture
planning
interiors
graphics
civil engineering
waremalcomb.com

FIRST CSP SUBMITTAL 10/11/2017
SECOND CSP SUBMITTAL 12/19/2017
THIRD CSP SUBMITTAL 02/09/2018
TECHNICAL CSP SUBMITTAL 08/31/2018
2ND TECHNICAL CSP SUBMITTAL 09/20/2018
CSP AMENDMENT 08/19/2019

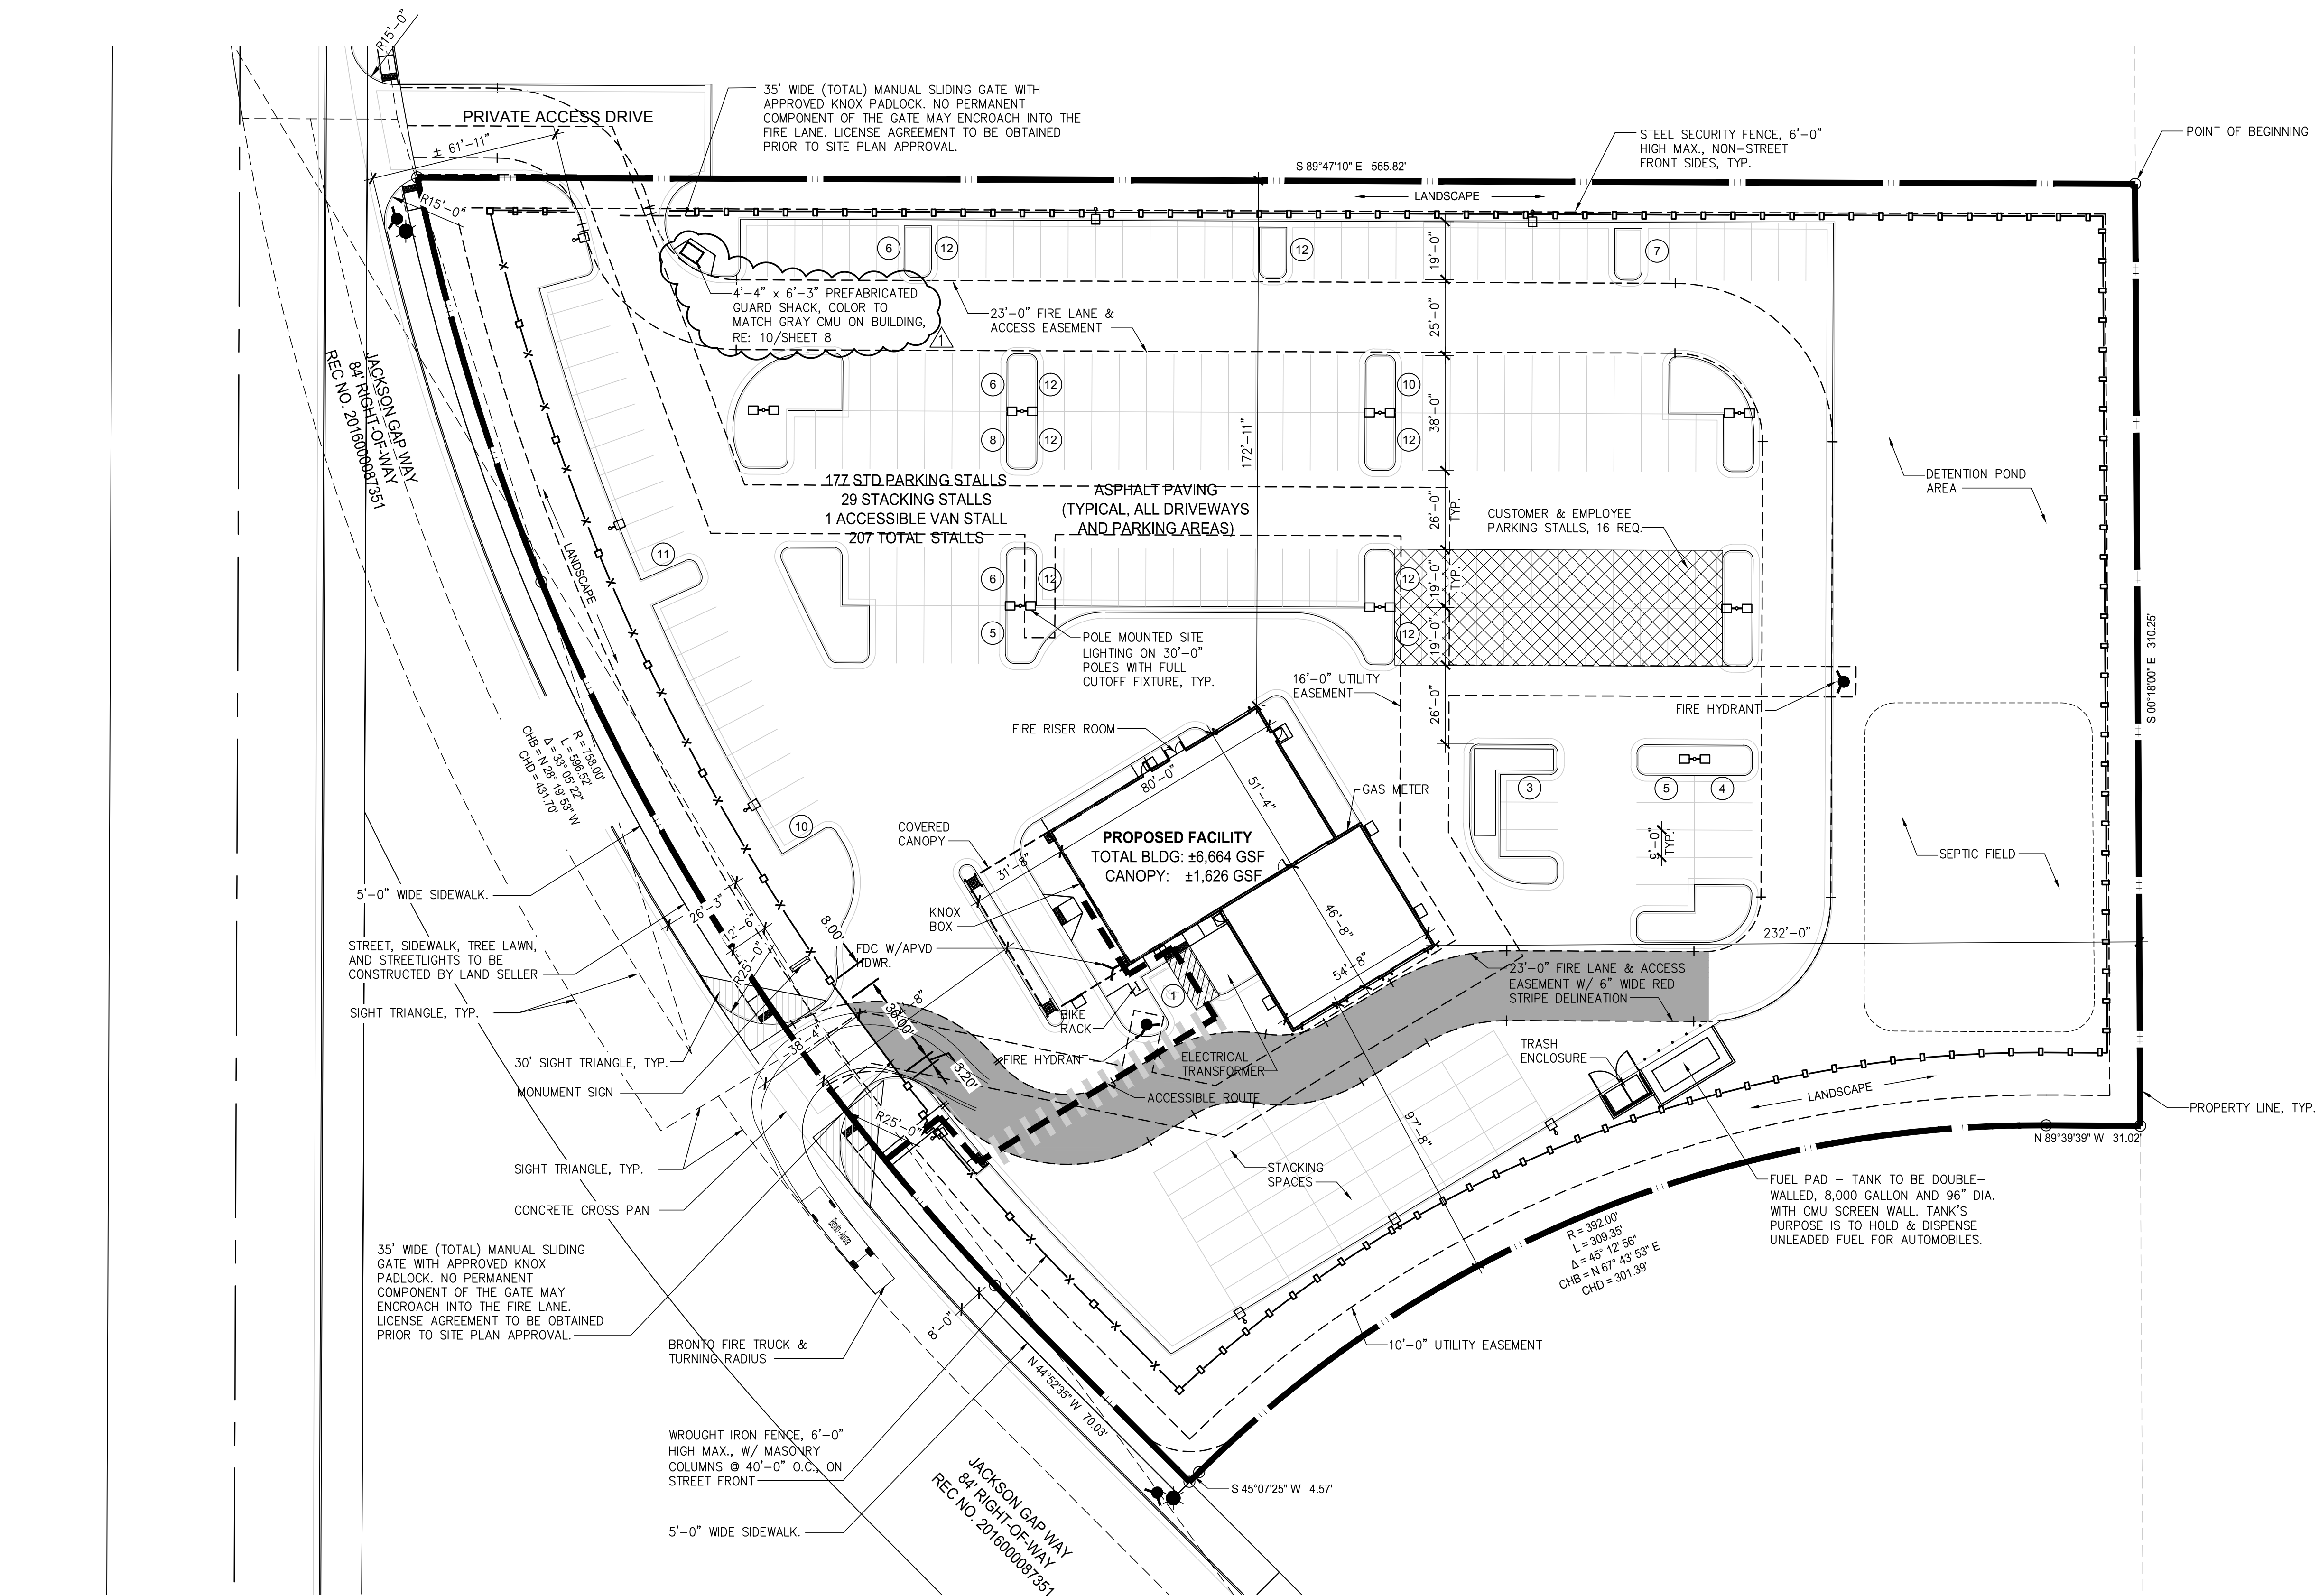

1" = 30'
0 15 30 60 150

SITE PLAN
SCALE: 1" = 30'-0"
1

SITE PLAN
SHEET 2 OF 10

PORTEOS FILING NO.2
ECONOMY RENT A CAR SITE PLAN
A PART OF THE NORTHWEST 1/4 OF SECTION 8,
TOWNSHIP 3 SOUTH, RANGE 65 WEST OF THE 6TH P.M.
CITY OF AURORA, COUNTY OF ADAMS, STATE OF COLORADO

WARE MALCOMB
Leading Design for Commercial Real Estate
architecture
planning
interiors
graphics
civil engineering
waremalcomb.com

FIRST CSP SUBMITTAL 10/11/2017
SECOND CSP SUBMITTAL 12/19/2017
THIRD CSP SUBMITTAL 02/09/2018
TECHNICAL CSP SUBMITTAL 08/31/2018
2ND TECHNICAL CSP SUBMITTAL 09/20/2018
CSP AMENDMENT 08/19/2019

