

SCOPE OF WORK

- MANUFACTURE AND INSTALL (1)ONE ATM METAL CANOPY AS DESCRIBED BELOW.
- ① INTERNALLY ILLUMINATED WITH ACRYLIC FACES ON (4) SIDES OF CANOPY #2447 W/ VINYL OVERLAY. (RETAINERS TO BE PAINTED P1)
- ② INTERNALLY ILLUMINATED CABINET PAINTED P1 WITH PUSH THRU LETTERS FLUSH TO CABINET FACE.

COLOR SCHEDULE

- P1: MATCH PMS 349C
- P2: MATCH PMS 541C
- V1: 3M 7725-10 WHITE VINYL
- V2: 3M 3630-36 BLUE
- V3: 3M 3630-76 HOLLY GREEN

OPTION 1




6015 Skyline Dr. Houston, TX 77057  
Phone: 713.780.1151 Fax: 713.780.7518  
www.accentsignco.com




Project Information	
Job Name:	FLITE BANKING CENTERS LLC COMMUNITY BANKS OF COLORADO
Location:	XXXX
Date:	08/11/2017
Sales Rep:	NN
Drawn By:	SH
Dwg #:	ASA17-0371
Dwg Path:	Master Art 2017\F\FLITE BANKING CENTERS LLC\COMMUNITY BANKS OF COLORADO


Revisions	
1	08.15.17 CLEARANCE BAR OUT (SH)
2	
3	
4	
5	
P	

 Underwriters Laboratory

Upon request, this sign is intended to be fabricated & installed in accordance to UL standards and the requirements of article 600 of The National Electric Code and/or other applicable local codes. This includes proper grounding and bonding.

 Electrical

Primary electrical by "others". Signs will be wired for 120 VAC. Accent Sign & Awning Co. MUST be notified of other voltages prior to manufacturing. A clean, dedicated 20 amp circuit consisting of primary (blk), neutral (wht), & ground (grn) are to be provided by customer's licensed electrician.

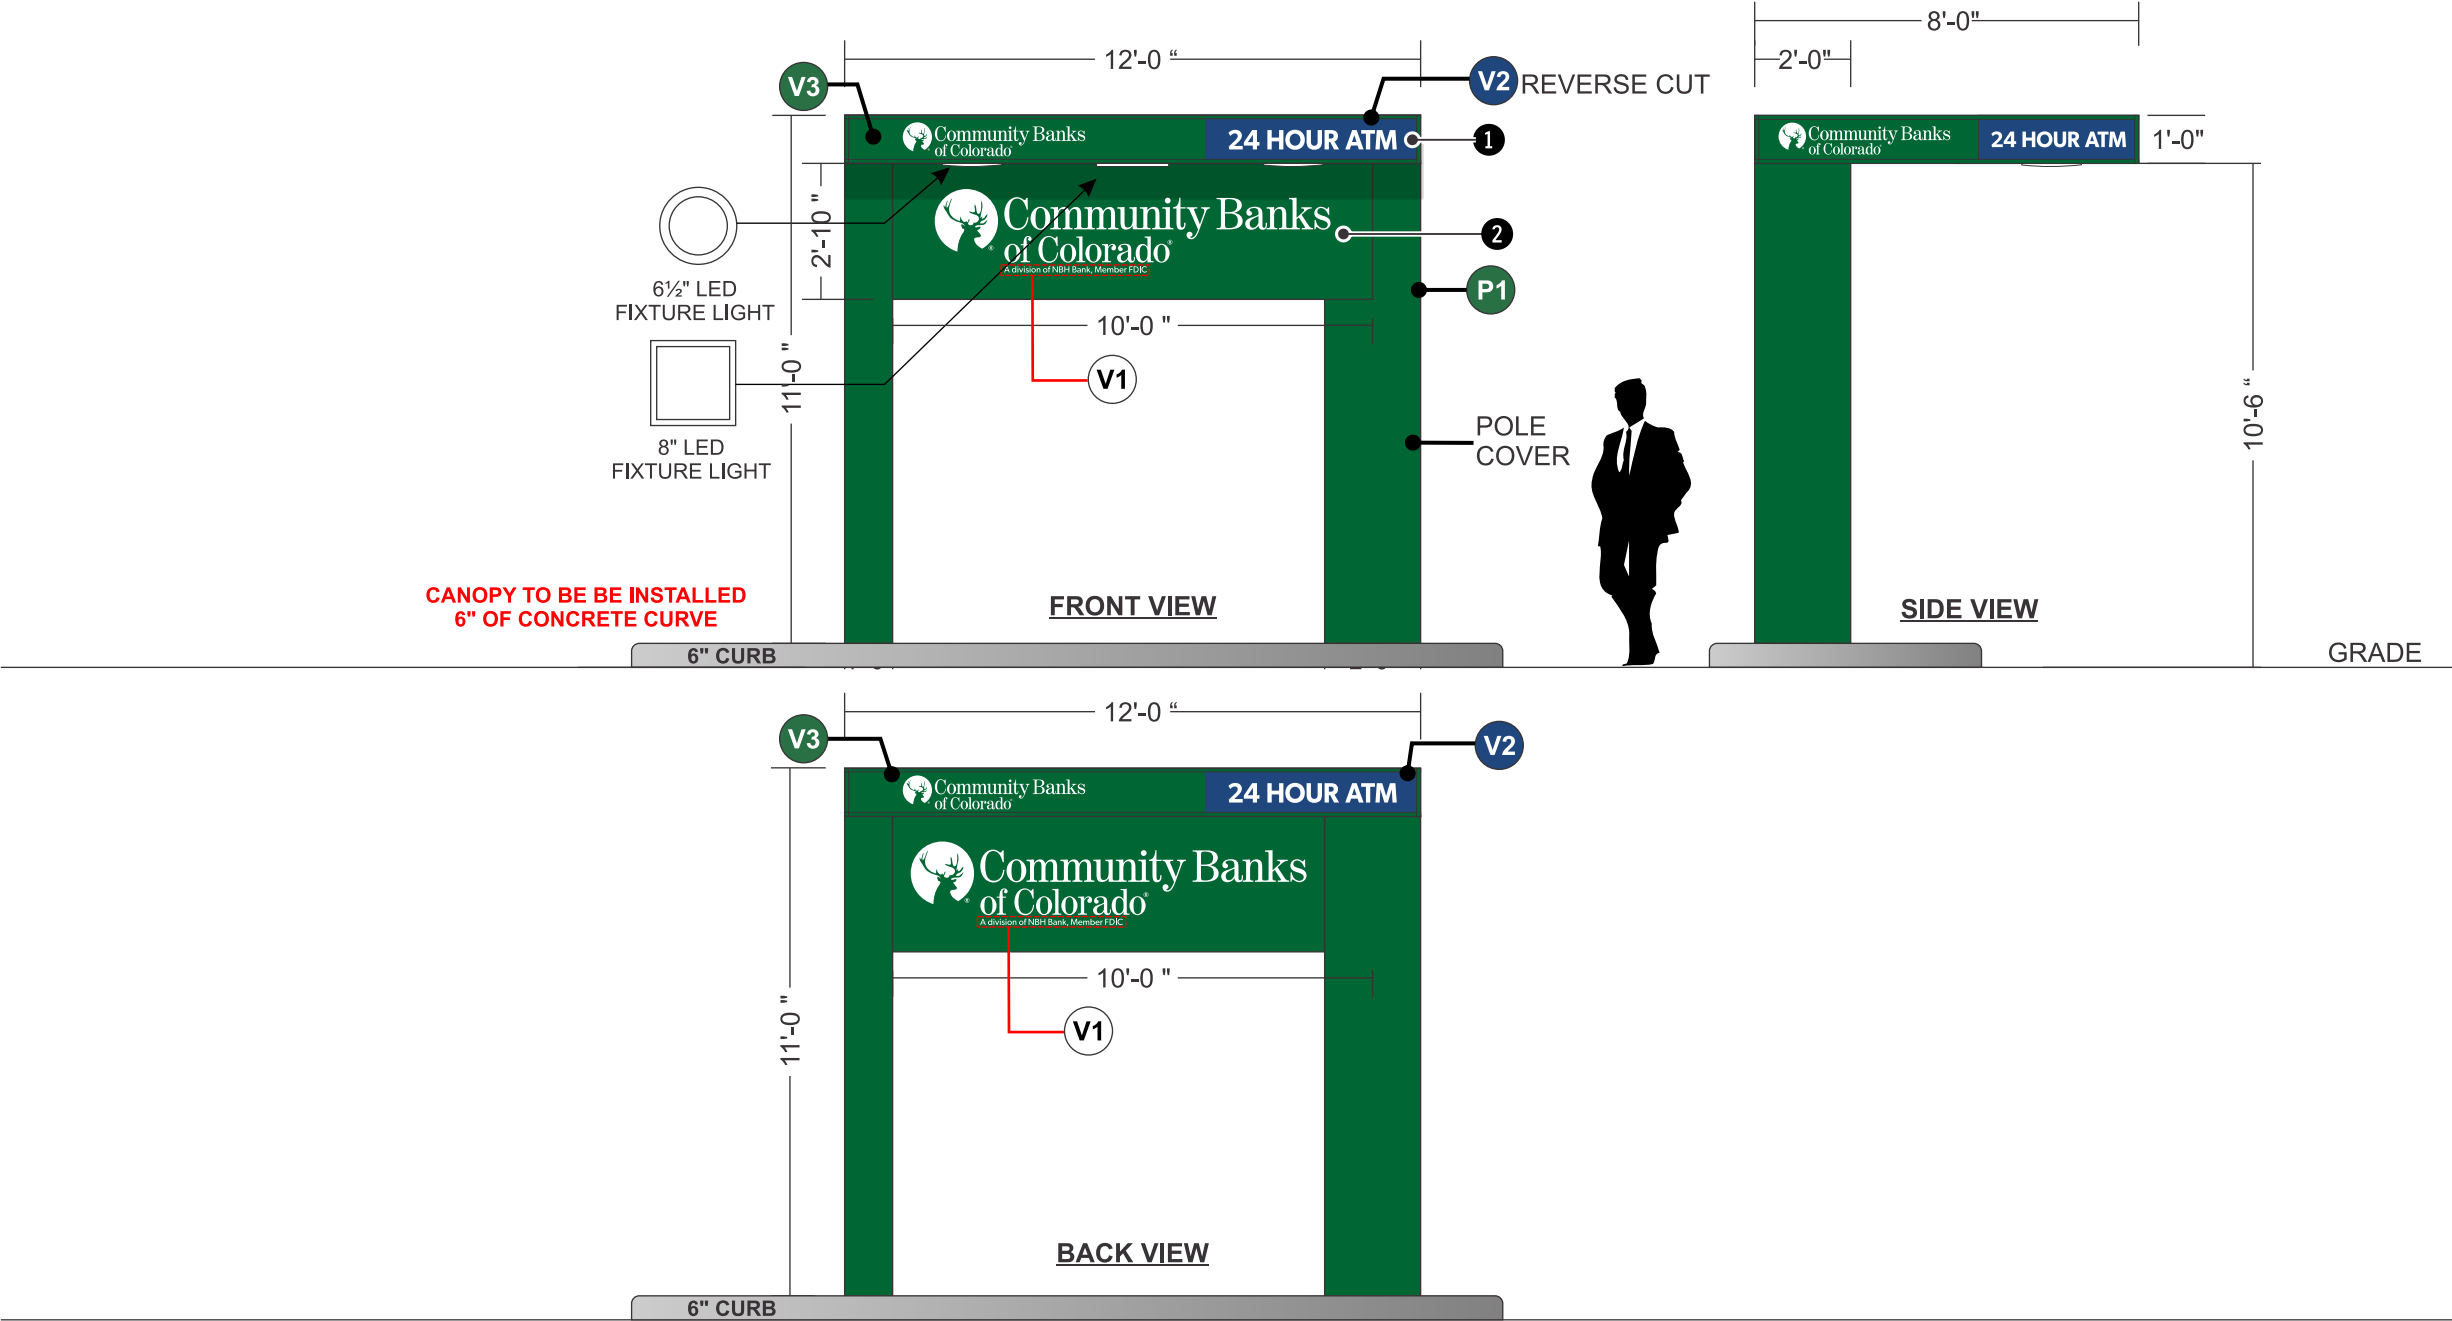

SIGN LAYOUT  
SCALE: 1/4" = 1'-0"

SCOPE OF WORK

- MANUFACTURE AND INSTALL (1)ONE ATM METAL CANOPY AS DESCRIBED BELOW.
- ① INTERNALLY ILLUMINATED WITH ACRYLIC FACES ON (4) SIDES OF CANOPY #2447 W/ VINYL OVERLAY. (RETAINERS TO BE PAINTED P1)
- ② INTERNALLY ILLUMINATED CABINET PAINTED P1 WITH PUSH THRU LETTERS FLUSH TO CABINET FACE.

COLOR SCHEDULE

- P1: MATCH PMS 349C
- P2: MATCH PMS 541C
- V1: 3M 7725-10 WHITE VINYL
- V2: 3M 3630-36 BLUE
- V3: 3M 3630-76 HOLLY GREEN

OPTION 2




6015 Skyline Dr. Houston, TX 77057  
Phone: 713.780.1151 Fax: 713.780.7518  
[www.accent-signco.com](http://www.accent-signco.com)




Project Information	
Job Name:	FLITE BANKING CENTERS LLC COMMUNITY BANKS OF COLORADO
Location:	XXXX
Date:	08/11/2017
Sales Rep:	NN
Drawn By:	SH
Dwg #:	ASA17-0371
Dwg Path:	Master Art 2017/FLITE BANKING CENTERS LLC/COMMUNITY BANKS OF COLORADO


Revisions	
1	08.15.17 CLEARANCE BAR OUT (SH)
2	
3	
4	
5	
P	

 Underwriters Laboratory


Upon request, this sign is intended to be fabricated & installed in accordance to UL standards and the requirements of article 600 of The National Electric Code and/or other applicable local codes. This includes proper grounding and bonding.

 Electrical

Primary electrical by "others". Signs will be wired for 120 VAC. Accent Sign & Awning Co. MUST be notified of other voltages prior to manufacturing. A clean, dedicated 20 amp circuit consisting of primary (blk), neutral (wht), & ground (grn) are to be provided by customer's licensed electrician.

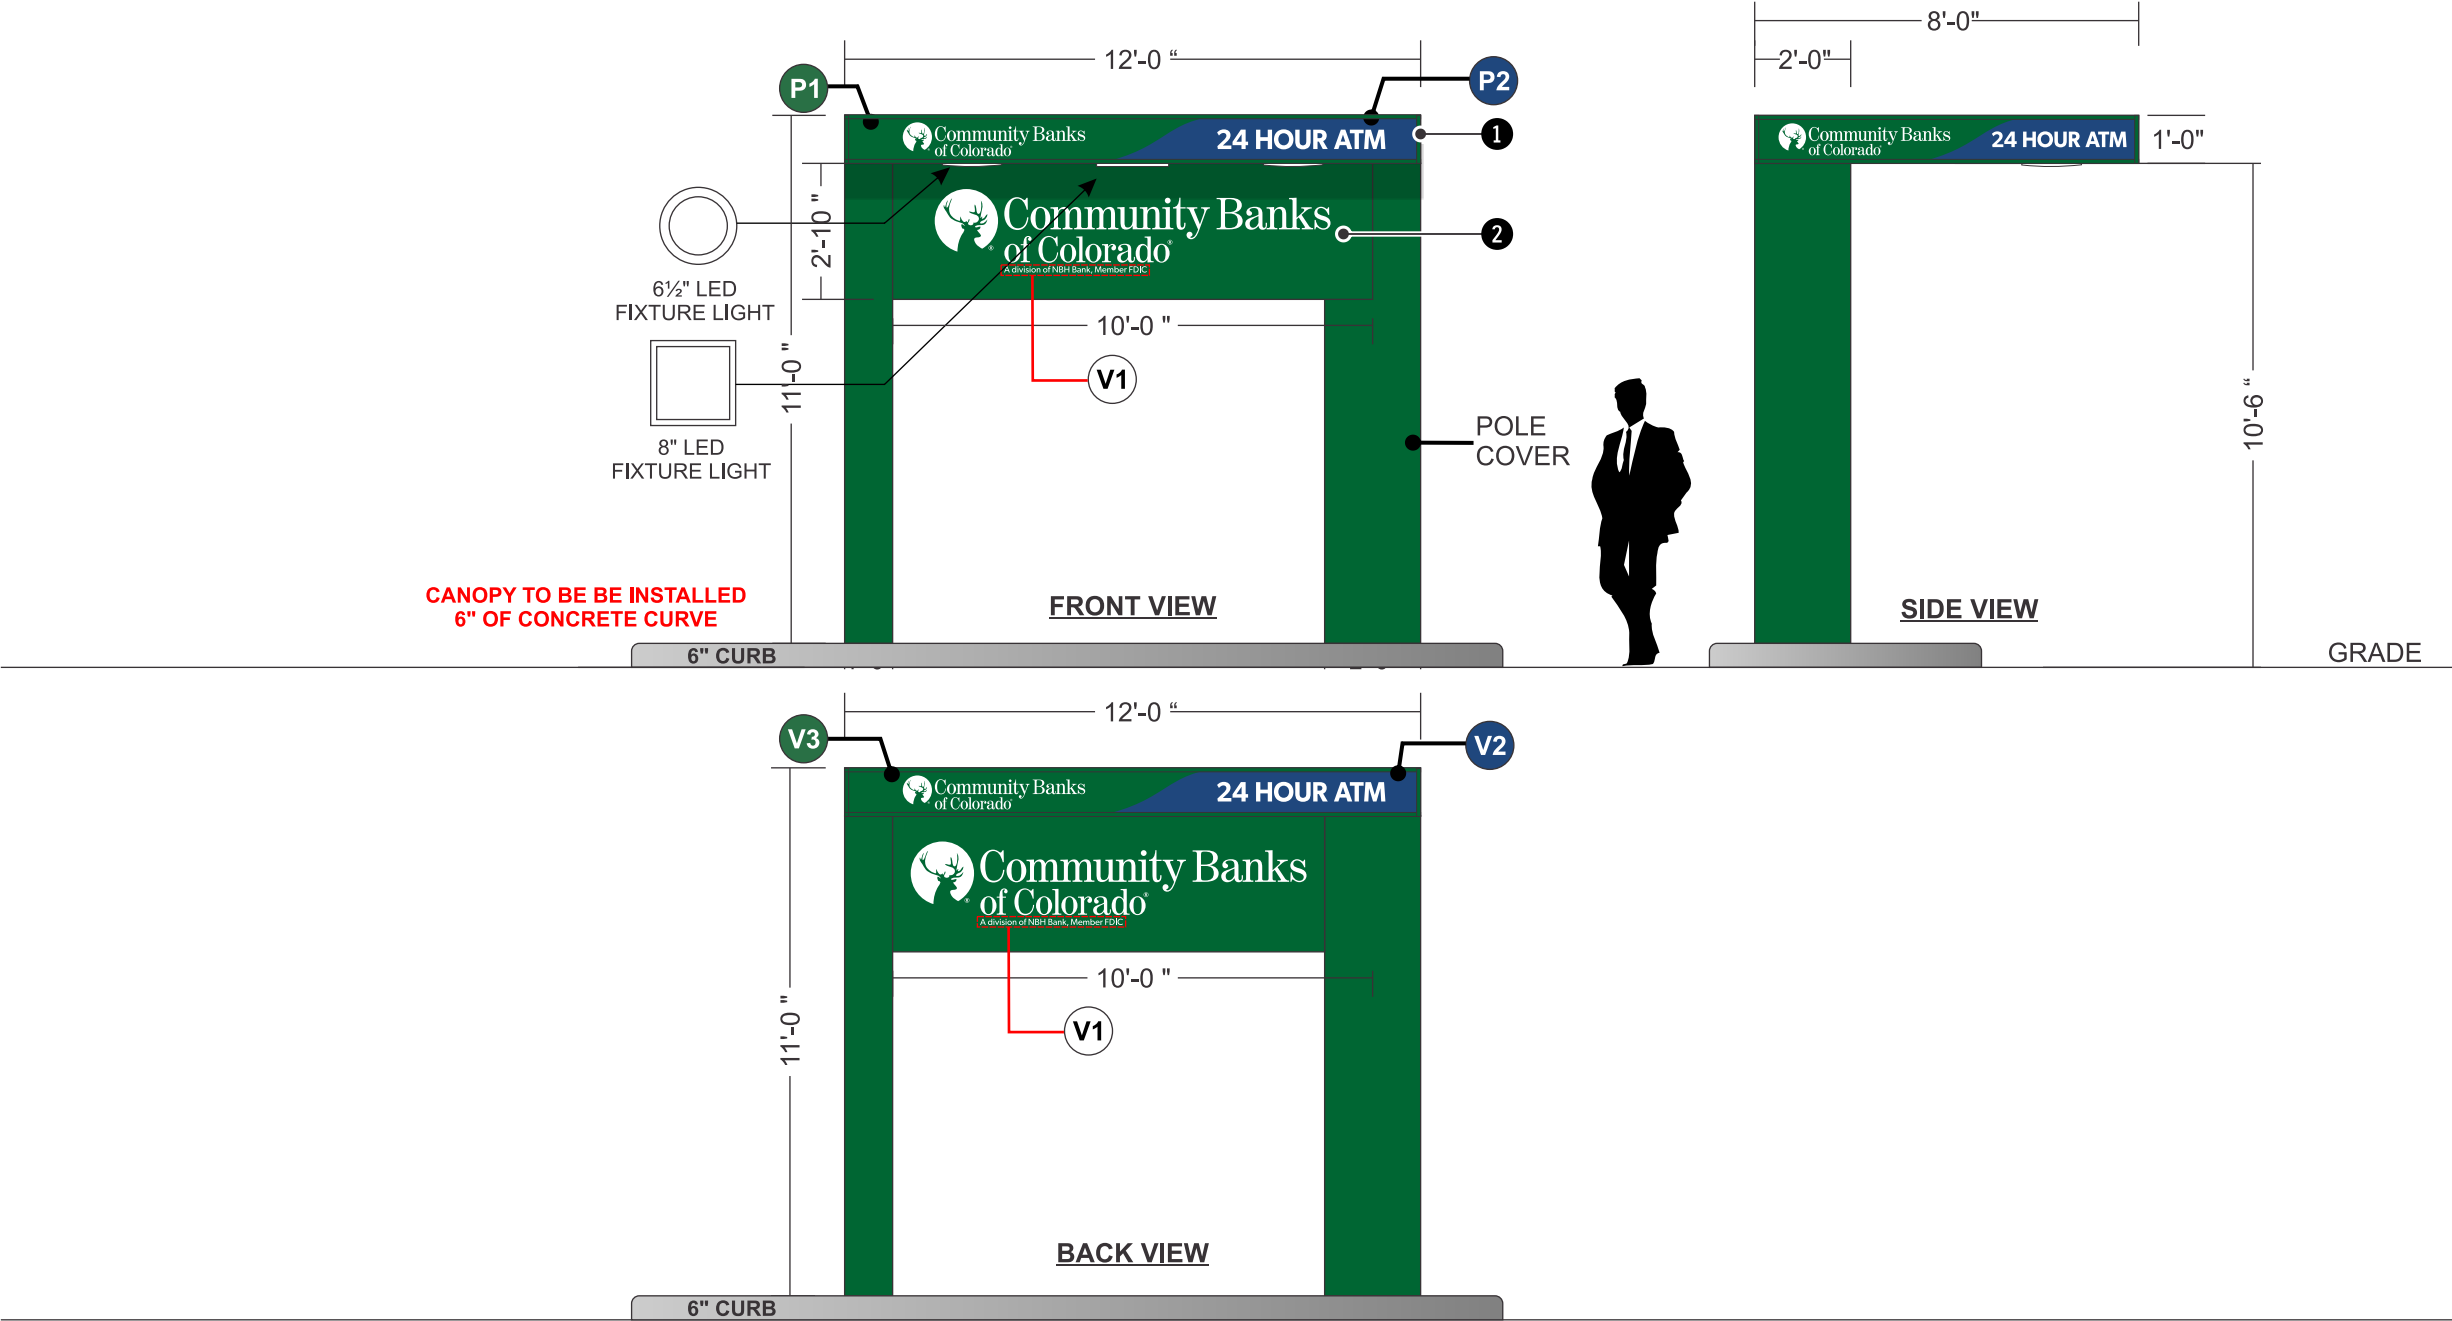

SIGN LAYOUT  
SCALE: 1/4" = 1'-0"

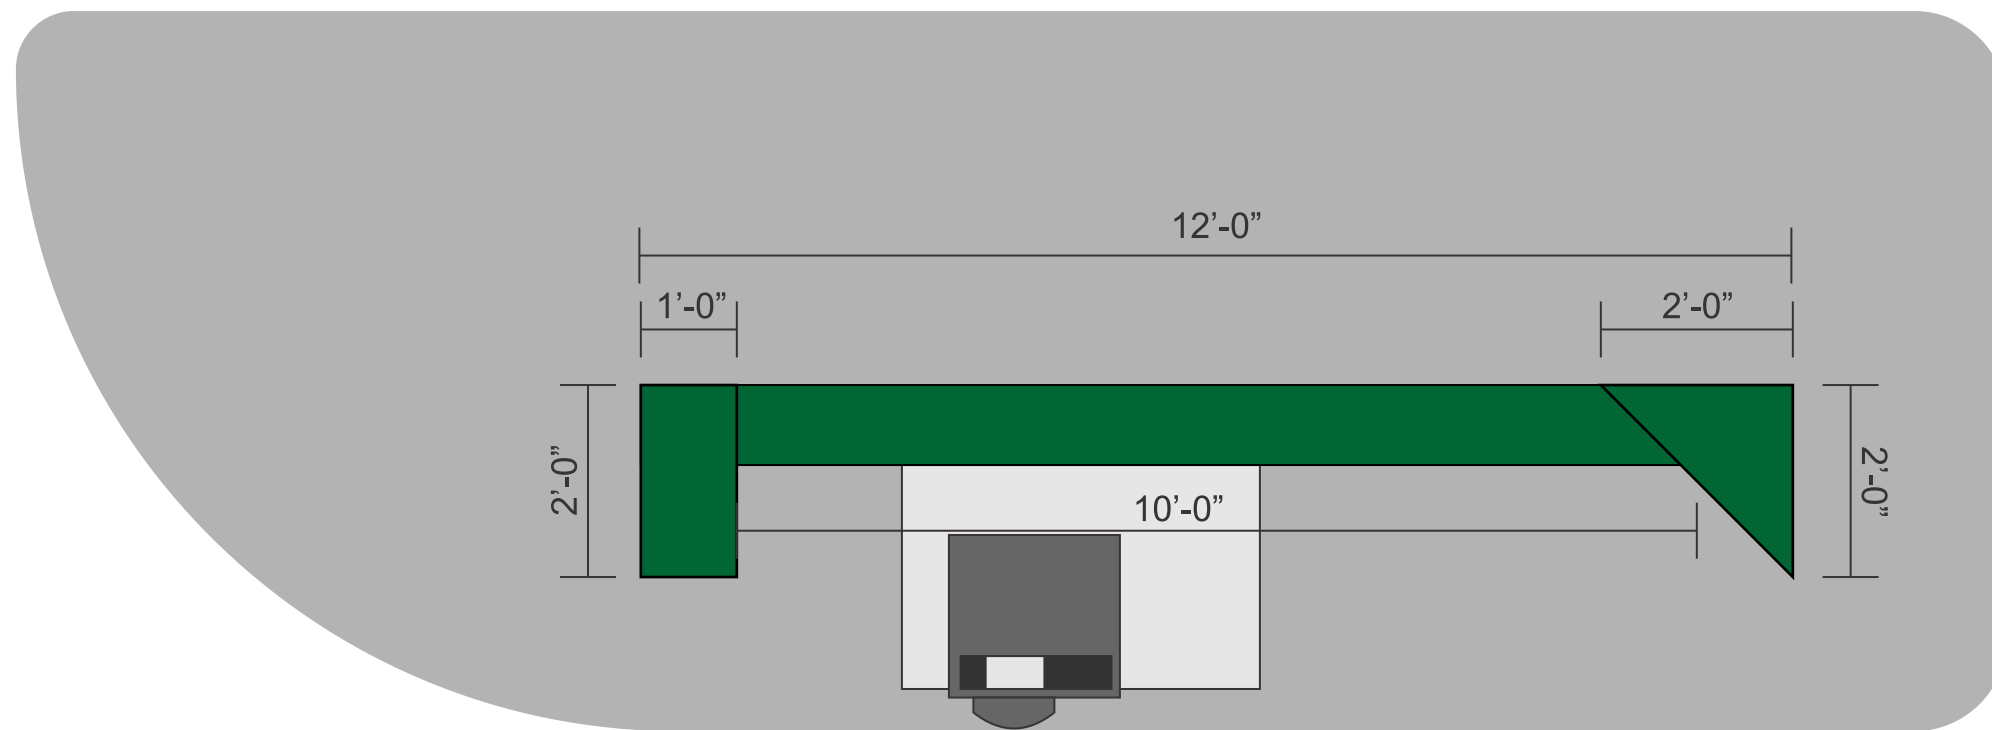

PLAN VIEW LAYOUT  
SCALE: 1/2" = 1'-0"



6015 Skyline Dr. Houston, TX 77057  
Phone: 713.780.1151 Fax: 713.780.7518  
[www.accent-signco.com](http://www.accent-signco.com)



### Project Information

Job Name:	FLITE BANKING CENTERS LLC COMMUNITY BANKS OF COLORADO
Location:	XXXX
Date:	08/11/2017
Sales Rep:	NN
Drawn By:	SH
Dwg #:	ASA17-0371
Dwg Path:	Master Art 2017/FLITE BANKING CENTERS LLC/COMMUNITY BANKS OF COLORADO

### Revisions

1	08.15.17 CLEARANCE BAR OUT (SH)
2	
3	
4	
5	
P	

**UL** Underwriters Laboratory

Upon request, this sign is intended to be fabricated & installed in accordance to UL standards and the requirements of article 600 of The National Electric Code and/or other applicable local codes. This includes proper grounding and bonding.

**Electrical**

Primary electrical by "others". Signs will be wired for 120 VAC. Accent Sign & Awning Co. MUST be notified of other voltages prior to manufacturing. A clean, dedicated 20 amp circuit consisting of primary (blk), neutral (wht), & ground (grn) are to be provided by customer's licensed electrician.

Sheet

Page 3 of 3