

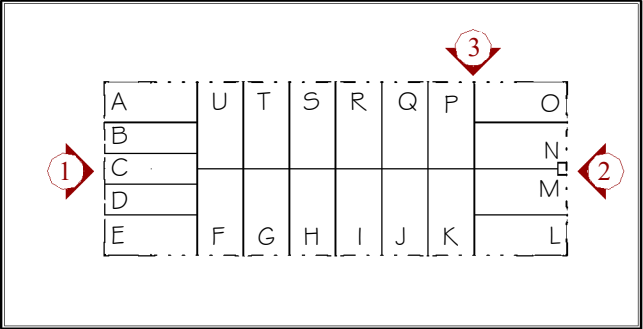
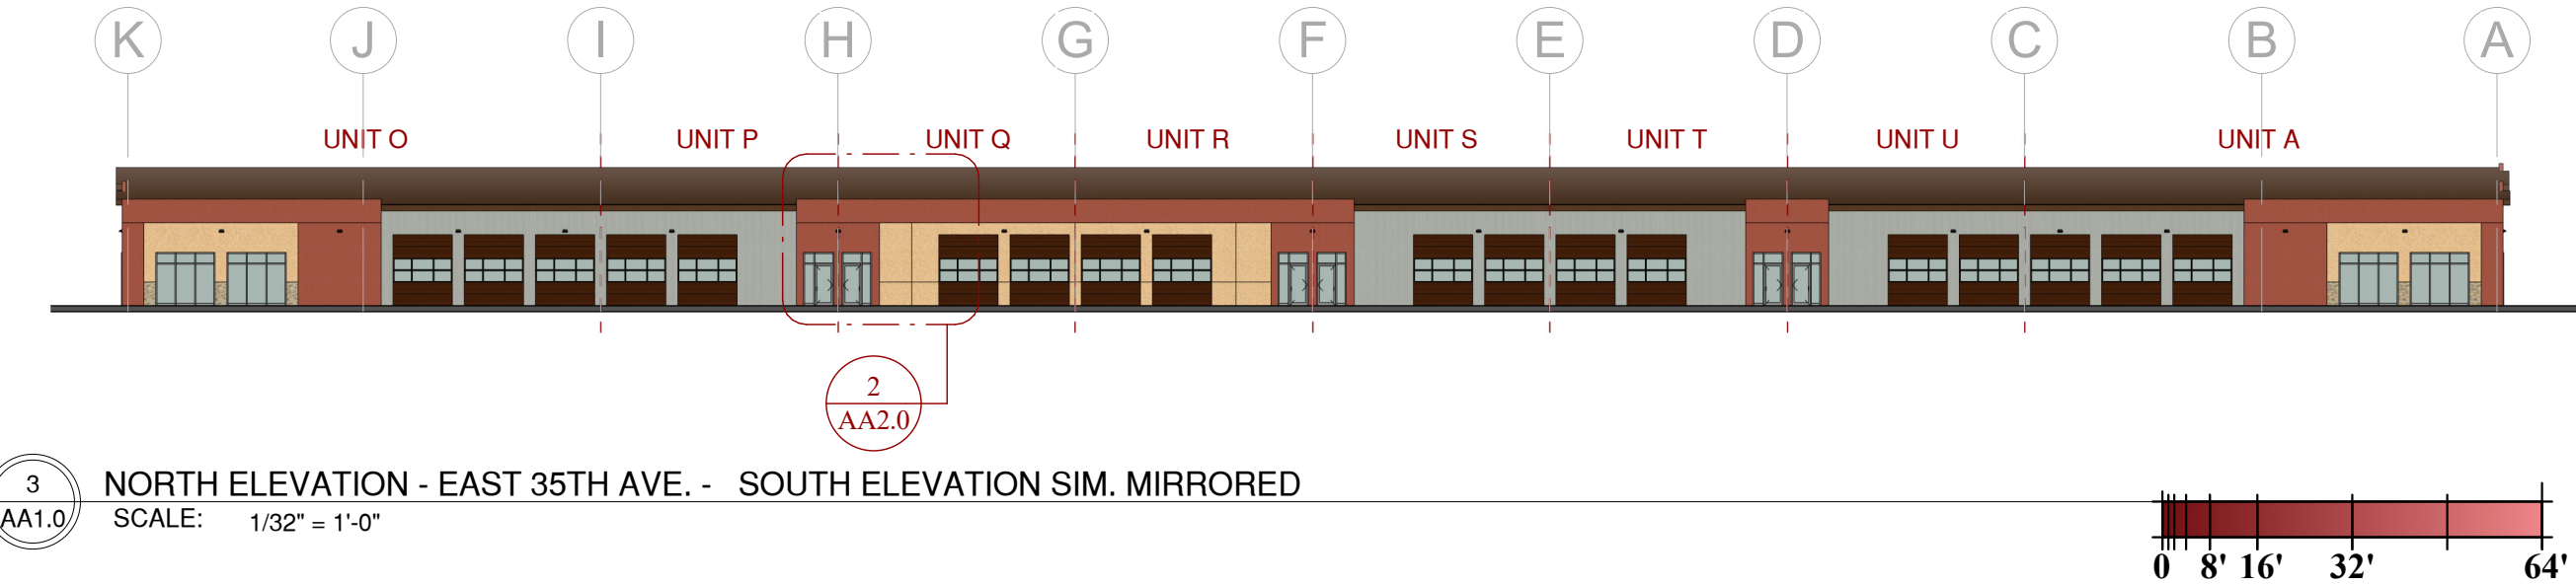


KEYPLAN

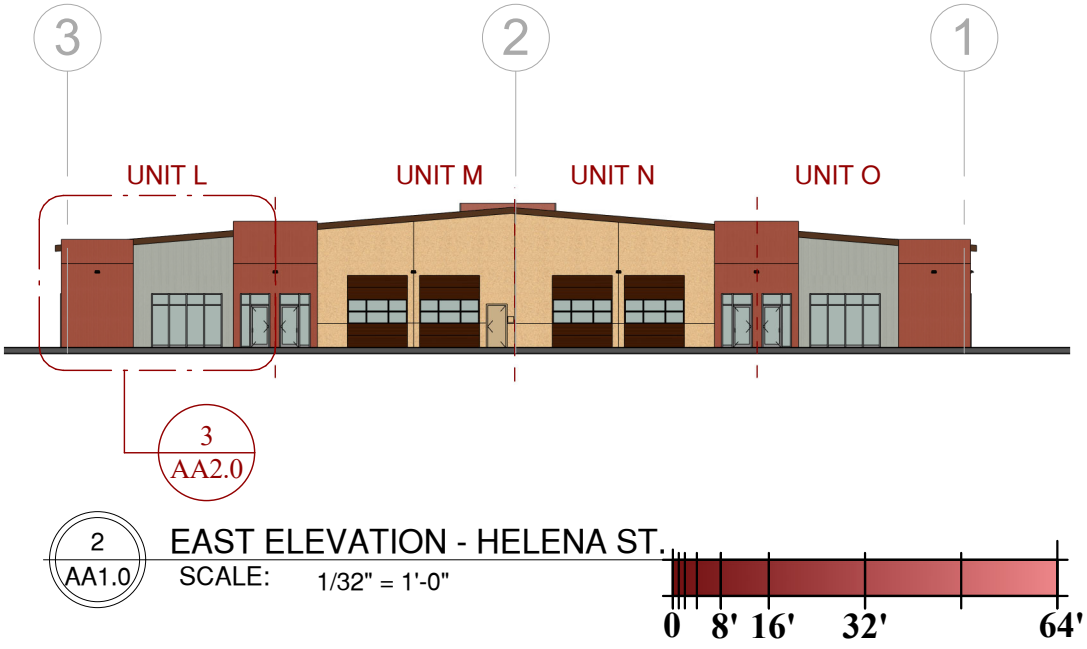


ELEVATION NOTES

1. COLORS MAY CHANGE BASED ON FUTURE TENANTS

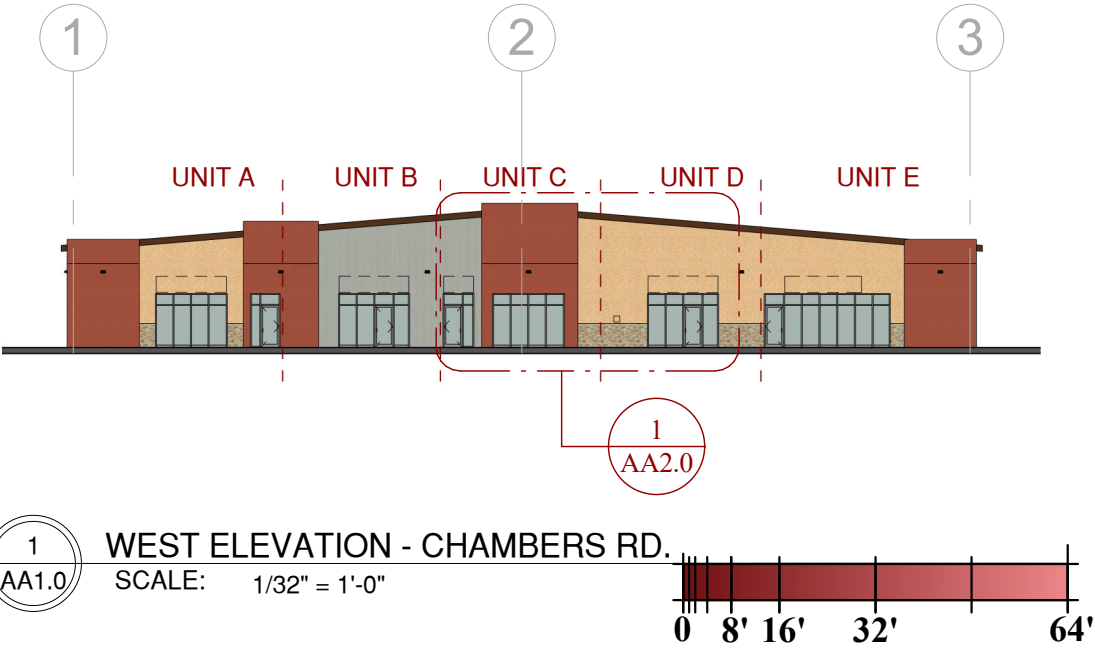

SHEET NUMBER
AA1.0

COLOR ELEVATIONS
CHAMBERS BUSINESS PARK
3550 CHAMBERS ROAD
AURORA, CO 80011

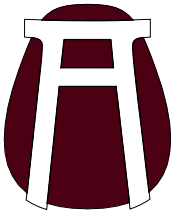

ROGUE ARCHITECTURE
CHALLENGING THE STATUS QUO
720 599 3330 - P