

COLORADO LAND SURVEY MONUMENT RECORD

**RECEIVED**  
OCT 28 2002

Department of Regulatory Agencies  
Board of Registration for Professional Engineers and Land Surveyors  
1580 Broadway, Suite 1376 Denver, CO 80202  
Phone: (303) 891-7788 \* Fax: (303) 891-7790

COLORADO BOARD OF REG.  
FOR PE AND PLS

REPORT ON MONUMENT ONLY ON THIS FORM. RECORD TO BE FILED IN COUNTY RECORDS BY THE LAND SURVEYOR USING PERMANENT BLACK LETTERING.

1. TYPE OF MONUMENT:  SECTION CORNER  QUARTER CORNER  BENCH MARK  OTHER \_\_\_\_\_


2. DESCRIPTION OF MONUMENT FOUND:

**FOUND 3" DIA. BRASS CAP IN A 3" DIA. PIPE, IN AURORA RANGE BOX.**

3. DESCRIPTION OF MONUMENT ESTABLISHED BY YOU TO PERPETUATE THE LOCATION OF THIS POINT:

**SET OR FOUND ACCESSORIES AS SHOWN BELOW.**

4. SKETCH SHOWING RELATIVE LOCATION OF MONUMENT, ACCESSORIES AND REFERENCE POINTS STATING WHETHER FOUND OR SET, SHOW SUPPORTING AND/OR CONTRADICTORY EVIDENCE WHERE APPLICABLE.

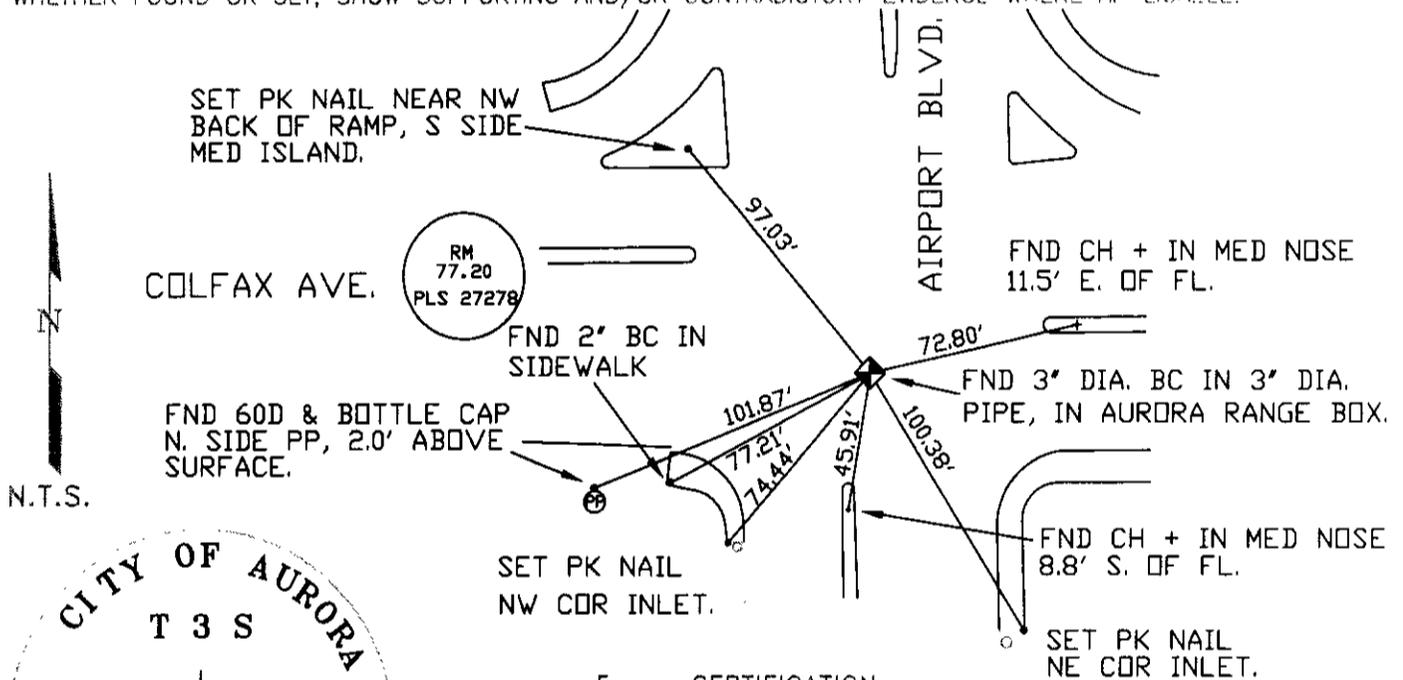

5. CERTIFICATION

This is to certify that I was in responsible charge of the surveying work described in this record and that to the best of my knowledge the information presented herein is true and correct.

Name (Please Print): STEVEN L. WEMLINGER

Firm Name: CITY OF AURORA



Firm Address: 13645 E. ELLSWORTH AVE.

AURORA, COLORADO 80012

Phone: 303-326-8015

6. LOCATION DIAGRAM

1" = 1 Mile

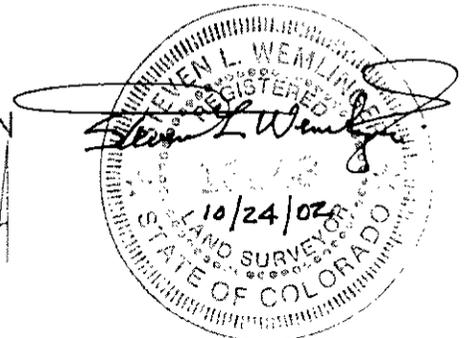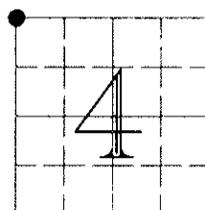


● = Location of Monument Signature/Date through \_\_\_\_\_

7. SEC 4 T 4S R 66W 6TH  
COUNTY ARAPAHOE INDEX REF NUMBER 9-2

\*\*8. SEC 33 T 3S R 66W 6TH  
COUNTY ADAMS INDEX REF NUMBER 9-A


\*\* To be used only for monuments located on county area.

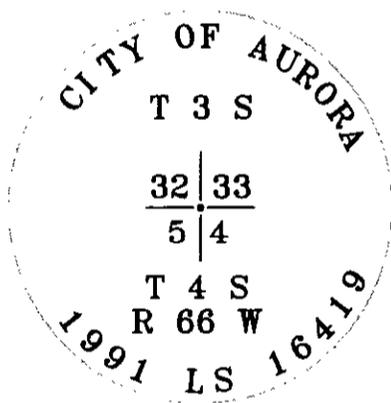

Stamping on Cap

a. Date of field Work to Establish, Restore or Rehabilitate Monument: JUNE 13, 2002  
b. Date Monument was used as Control: \_\_\_\_\_

(Do not fill in)

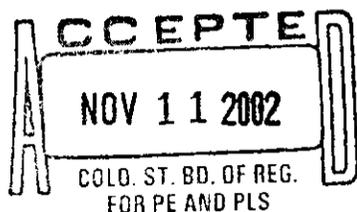

RECEIVED AT OFFICE OF THE COUNTY CLERK

\_\_\_\_\_ COUNTY

BY: \_\_\_\_\_

DATE: \_\_\_\_\_

Record to be filed by Index Reference Number Numerically, then Alphabetically, under appropriate Township, Range, and Meridian.