

PLENTY OF PLACES

PRELIM S/S MONUMENT SIGN



PROPOSED

1/2" = 1'

PLENTY OF PLACES

PRELIM S/S MONUMENT SIGN

SCOPE OF WORK

MANUFACTURE & INSTALL NEW MONUMENT SIGN

COLOR KEY


- P1** PMS 201C - SATIN FINISH
- P2** MP 41342SP BRUSHED ALUMINUM- SATIN FINISH
- P3** MP BLACK- SATIN FINISH
- P4** MP WHITE- SATIN FINISH
- V1** 220-121 LIGHT GREY VINYL
- V2** 220-12 BLACK VINYL
- D1** DIGITAL PRINT OPAQUE W/ MATTE LAM

SIGN SPECIFICATIONS

- A TOPPER**
18" DEEP ALUMINUM FRAME WITH 1/8" ALUMINUM ATTACHED & PAINTED WITH A SATIN FINISH. ATTACHED TO MAIN CABINET
***NO RIVETS ON FACE**
- B CABINET**
S/S 12" DEEP ALUMINUM FRAME WITH 1/8" ALUMINUM ATTACHED & PAINTED WITH A SATIN FINISH. 1/2" CLEAR ACRYLIC FCOS FLUSH MOUNTED WITH STUDS. SIGN ATTACHED TO CENTER POLE
***NEED VECTOR ARTWORK**
- C FCO**
1/2" THICK CLEAR ACRYLIC PAINTED WITH A SATIN FINISH. FLUSH MOUNTED WITH STUDS
- D VINYL**
OPAQUE COPY APPLIED 1ST SURFACE
- E BASE**
18" DEEP BRICK BASE MIDDLE SECTION. BUILT BY BSC SIGNS
- F COLUMNS**
5" DEEP ALUMINUM FRAME WITH 1/8" ALUMINUM ATTACHED & PAINTED WITH A SATIN FINISH
- G REVEAL**
2" ALUMINUM SQUARE TUBE PAINTED WITH A SATIN FINISH
- H CAISSON/POLE**
2' 6" X 7' CONCRETE CAISSON FOR A 5" SCHEDULE 40 STEEL POLE
***ESD DRAWING REQUIRED**




FRONT VIEW
3/8" = 1'-0"
30.7 SQFT
QTY (1)

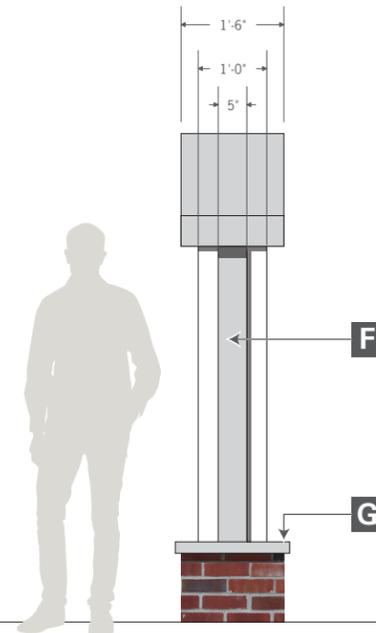

SIDE VIEW
3/8" = 1'-0"




FRONT VIEW
3/8" = 1'-0"

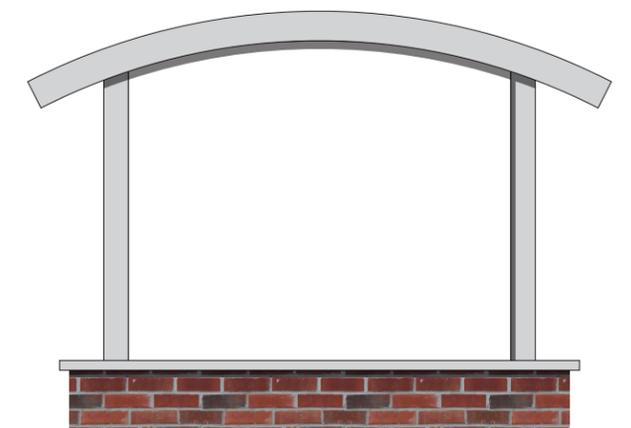


BACK VIEW
3/16" = 1'-0"

PLENTY OF PLACES


PRELIM S/S MONUMENT SIGN

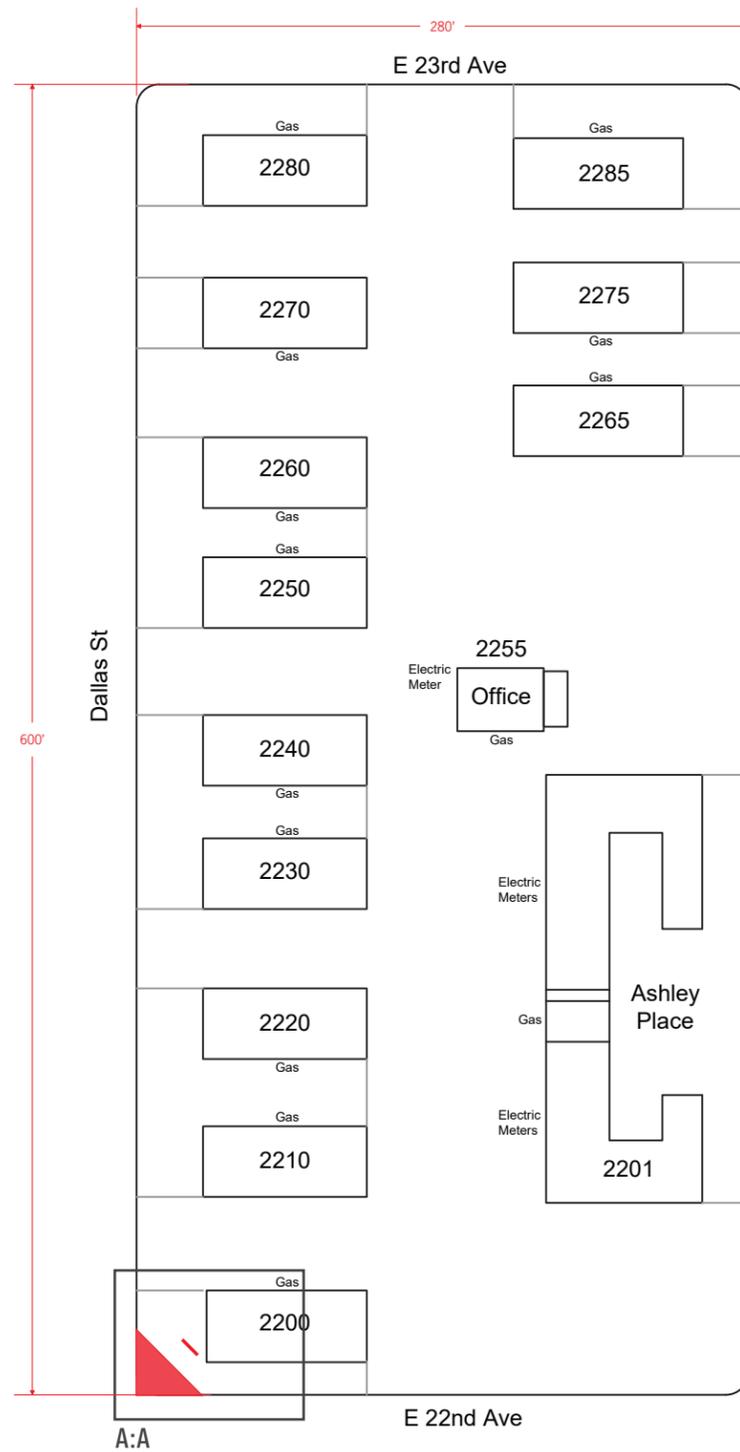

PLAN VIEW

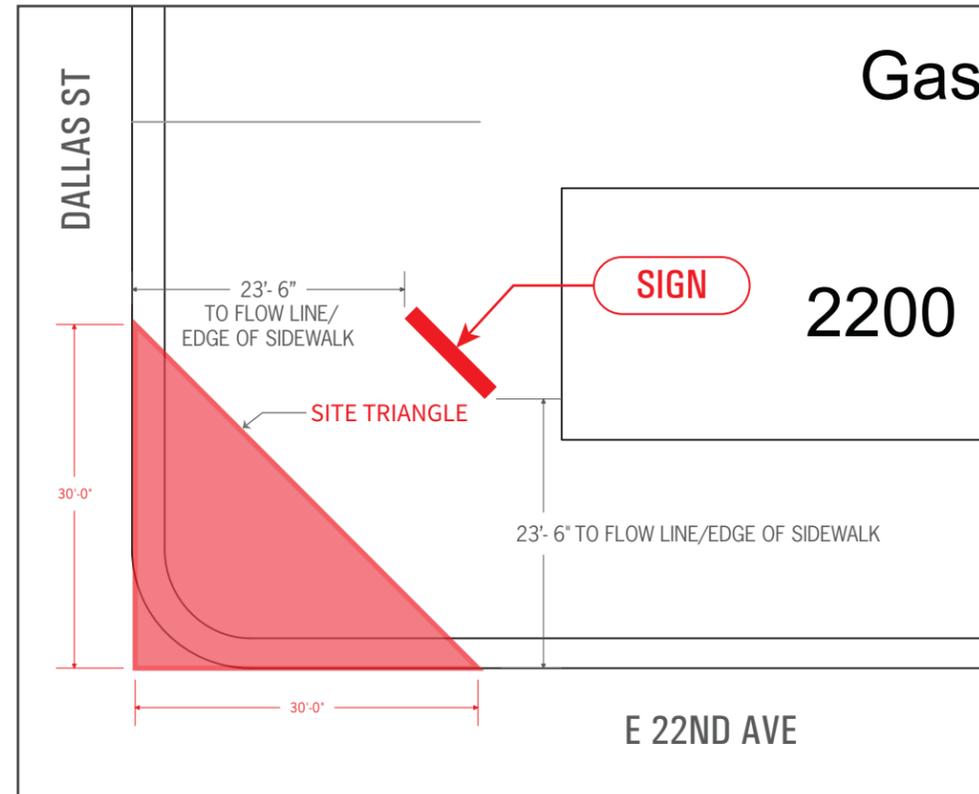

DETAIL VIEW A:A

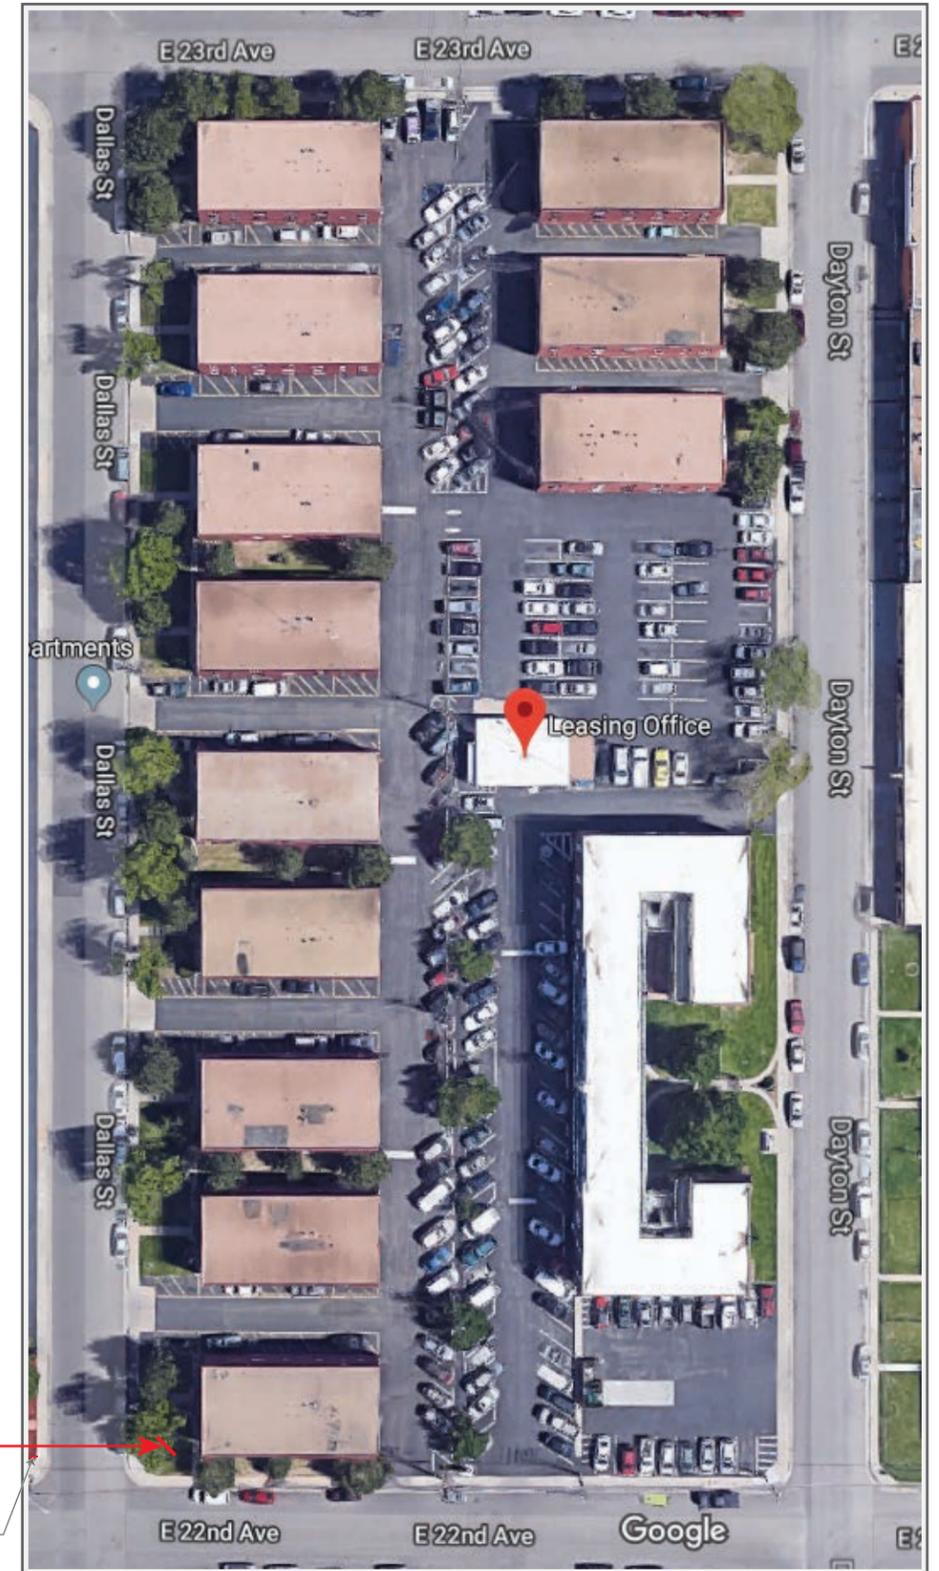

AERIAL VIEW