


PATH:4 DRAWINGS\EXHIBITS\AM18071-MONUMENT SIGN SITE PLAN.DWG, PLOT DATE:12/9/2019 2:37:09 PM, BY: JAMES FOSTER

AURORA MENTAL HEALTH CENTER - VICTOR CENTER



MONUMENT SIGN SITE PLAN

A PORTION OF THE PARCEL SITUATED IN THE SOUTHEAST 1/4 OF THE NORTHEAST 1/4 OF SECTION 36,
TOWNSHIP 3 SOUTH, RANGE 67 WEST OF THE 6th PRINCIPAL MERIDIAN, CITY OF AURORA, COUNTY OF ADAMS, STATE OF COLORADO
0.91 ACRES

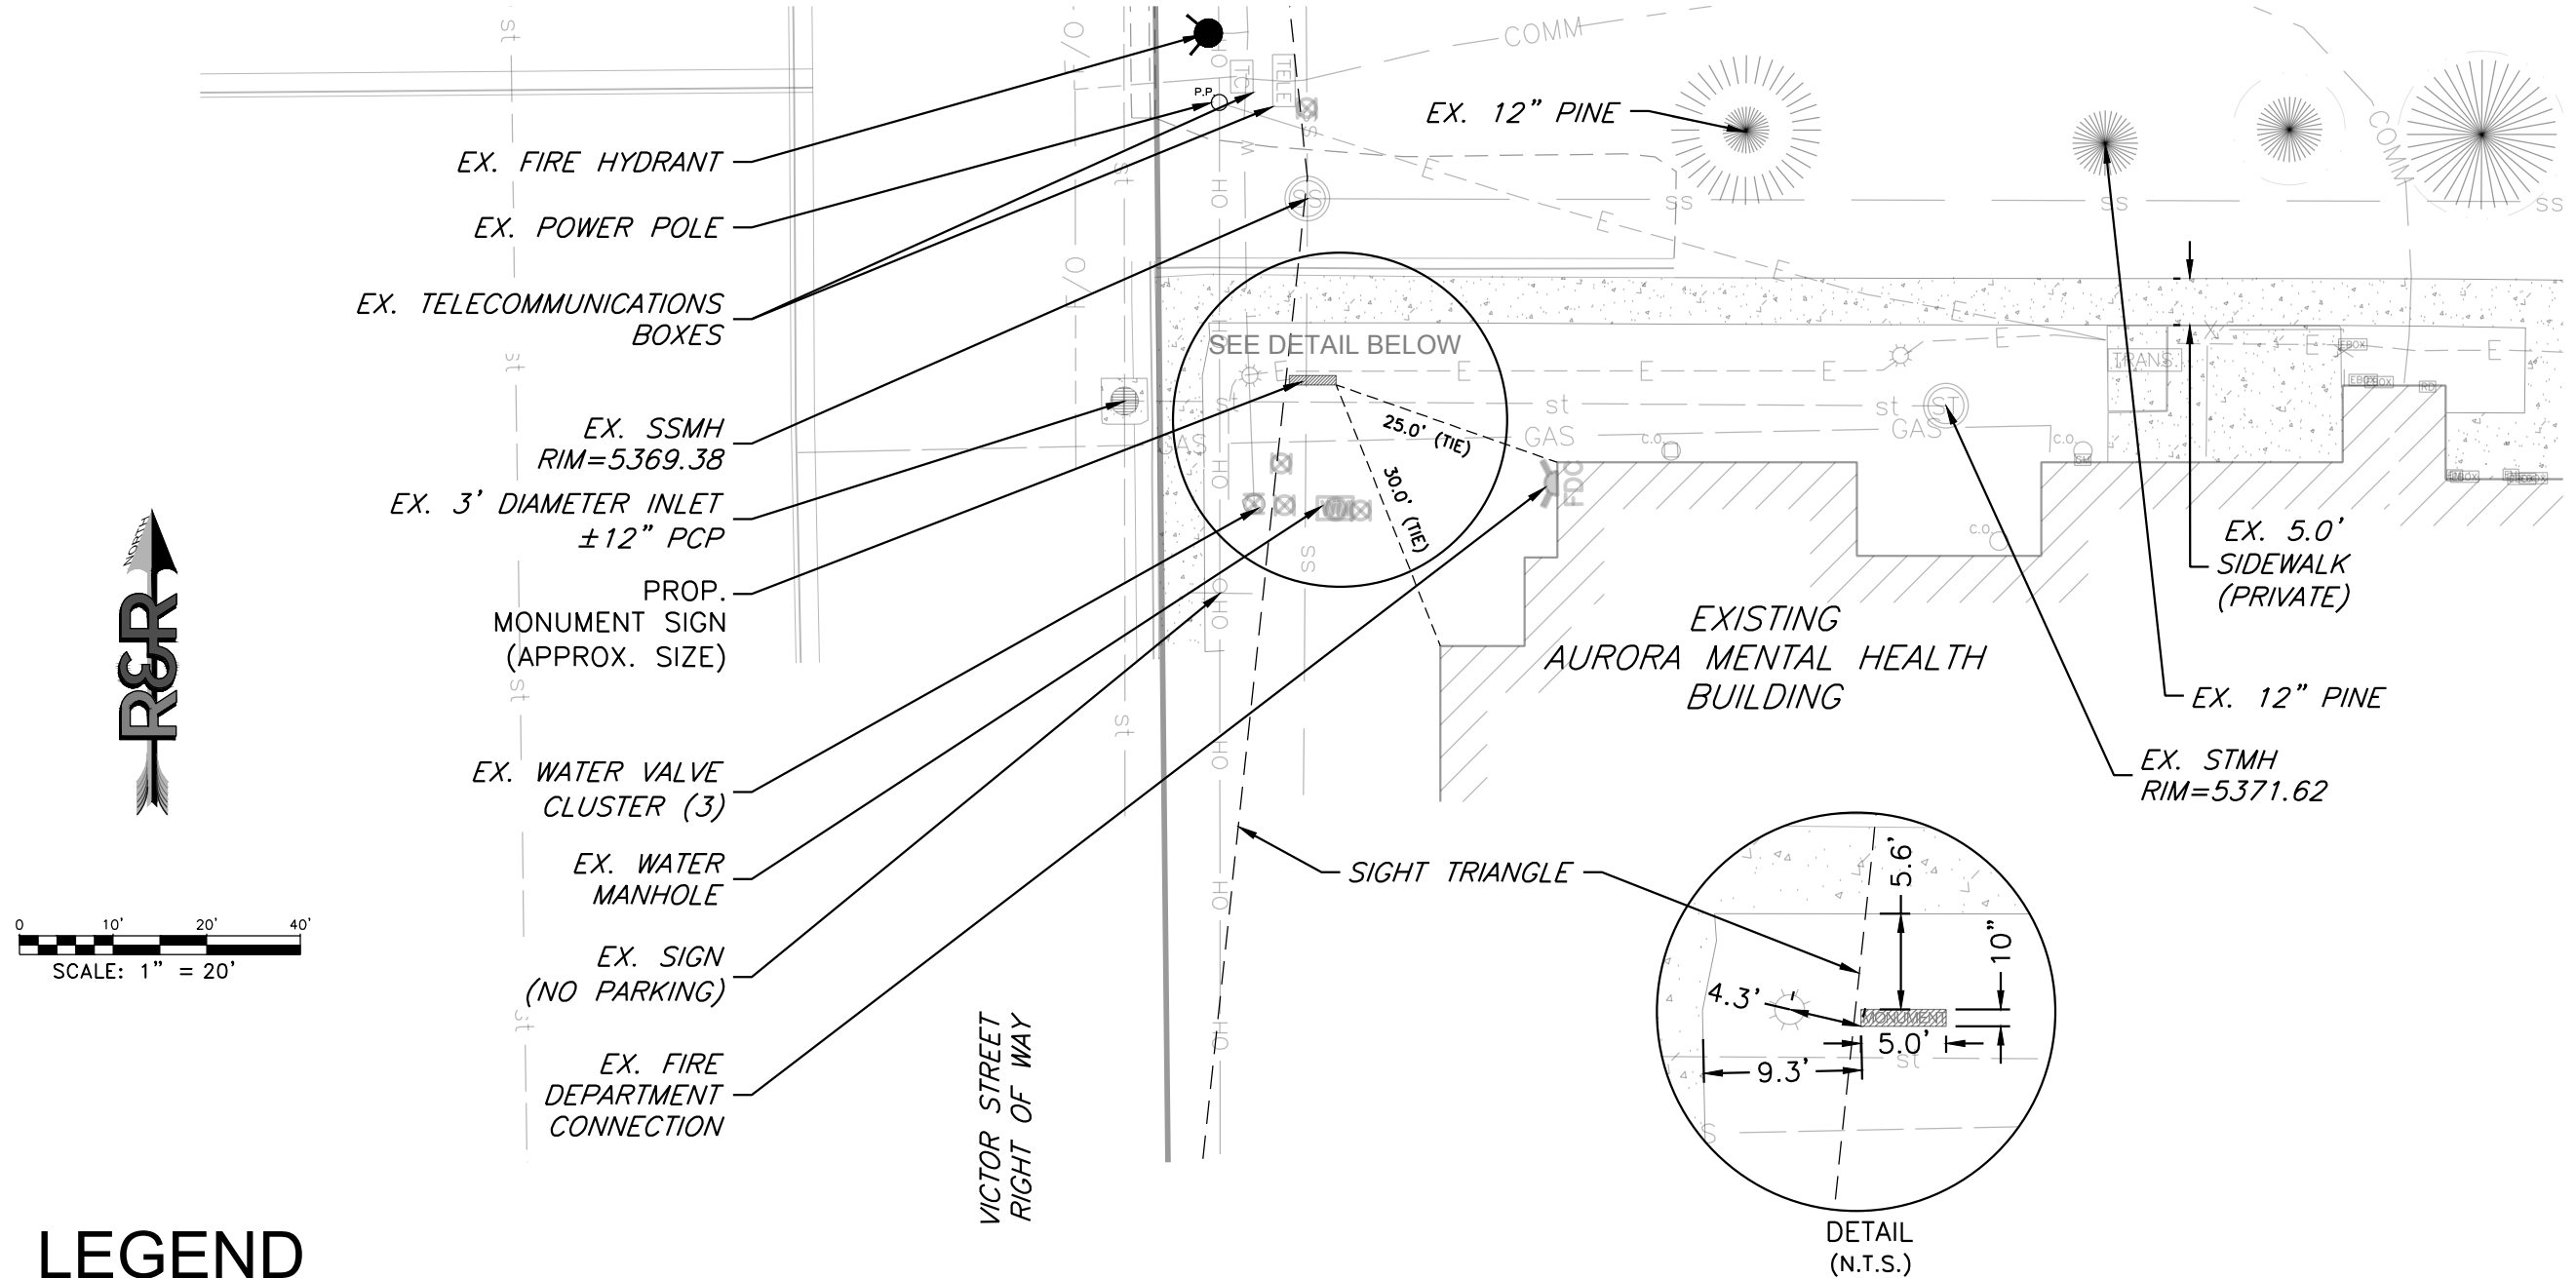

LEGEND

	PROPERTY LINE		LOT LINE		EXISTING WATERLINE
	EXISTING RIGHT-OF-WAY				EXISTING FIBER OPTIC LINE
	EXISTING CURB				EXISTING GAS LINE
	EXISTING FLOW LINE				EXISTING OVERHEAD ELECTRIC LINE
	EXISTING PAN/LIP				EXISTING (UNDERGROUND) ELECTRIC LINE
	EXISTING SANITARY SEWER				
	EXISTING STORM SEWER				

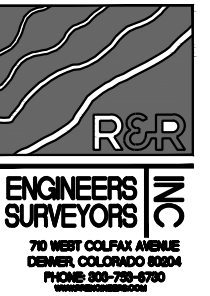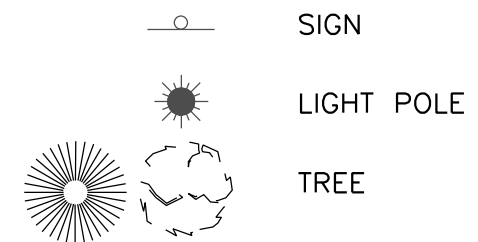

AURORA MENTAL HEALTH CENTER
VICTOR CENTER

9050 WADSWORTH PKWY.
WESTMINSTER, COLORADO 80021

NO.	REVISION	BY	DATE

Job No.	AM18071
Date:	11/7/2019
Drawn	JF
Checked	CAMH
Name	

MONUMENT SIGN
SITE PLAN

No. CSK-01