



SHEET NO. 2	FILE NO. 096373000SP	DATE: 07/22/14	GATEWAY PARK IV EAST SUBDIVISION FILING NO. 19 SITE PLAN FOR CTDI AT GATEWAY PARK OVERALL SITE PLAN	Kimley»Horn 990 South Broadway, Suite 200 Denver, Colorado 80209 (303) 228-2300	4	COA SITE PLAN MYLAR	RJP	1/08	
	PROJECT NO. 096373000	DESIGNED BY: RJP DRAWN BY: DBH CHECKED BY: RJP			3	COA SITE PLAN MYLAR	RJP	10/08	
					2	COA RESUBMITTAL	RJP	8/28	
					1	COA RESUBMITTAL	RJP	7/22	
					NO.	REVISION	BY	DATE	APPR.

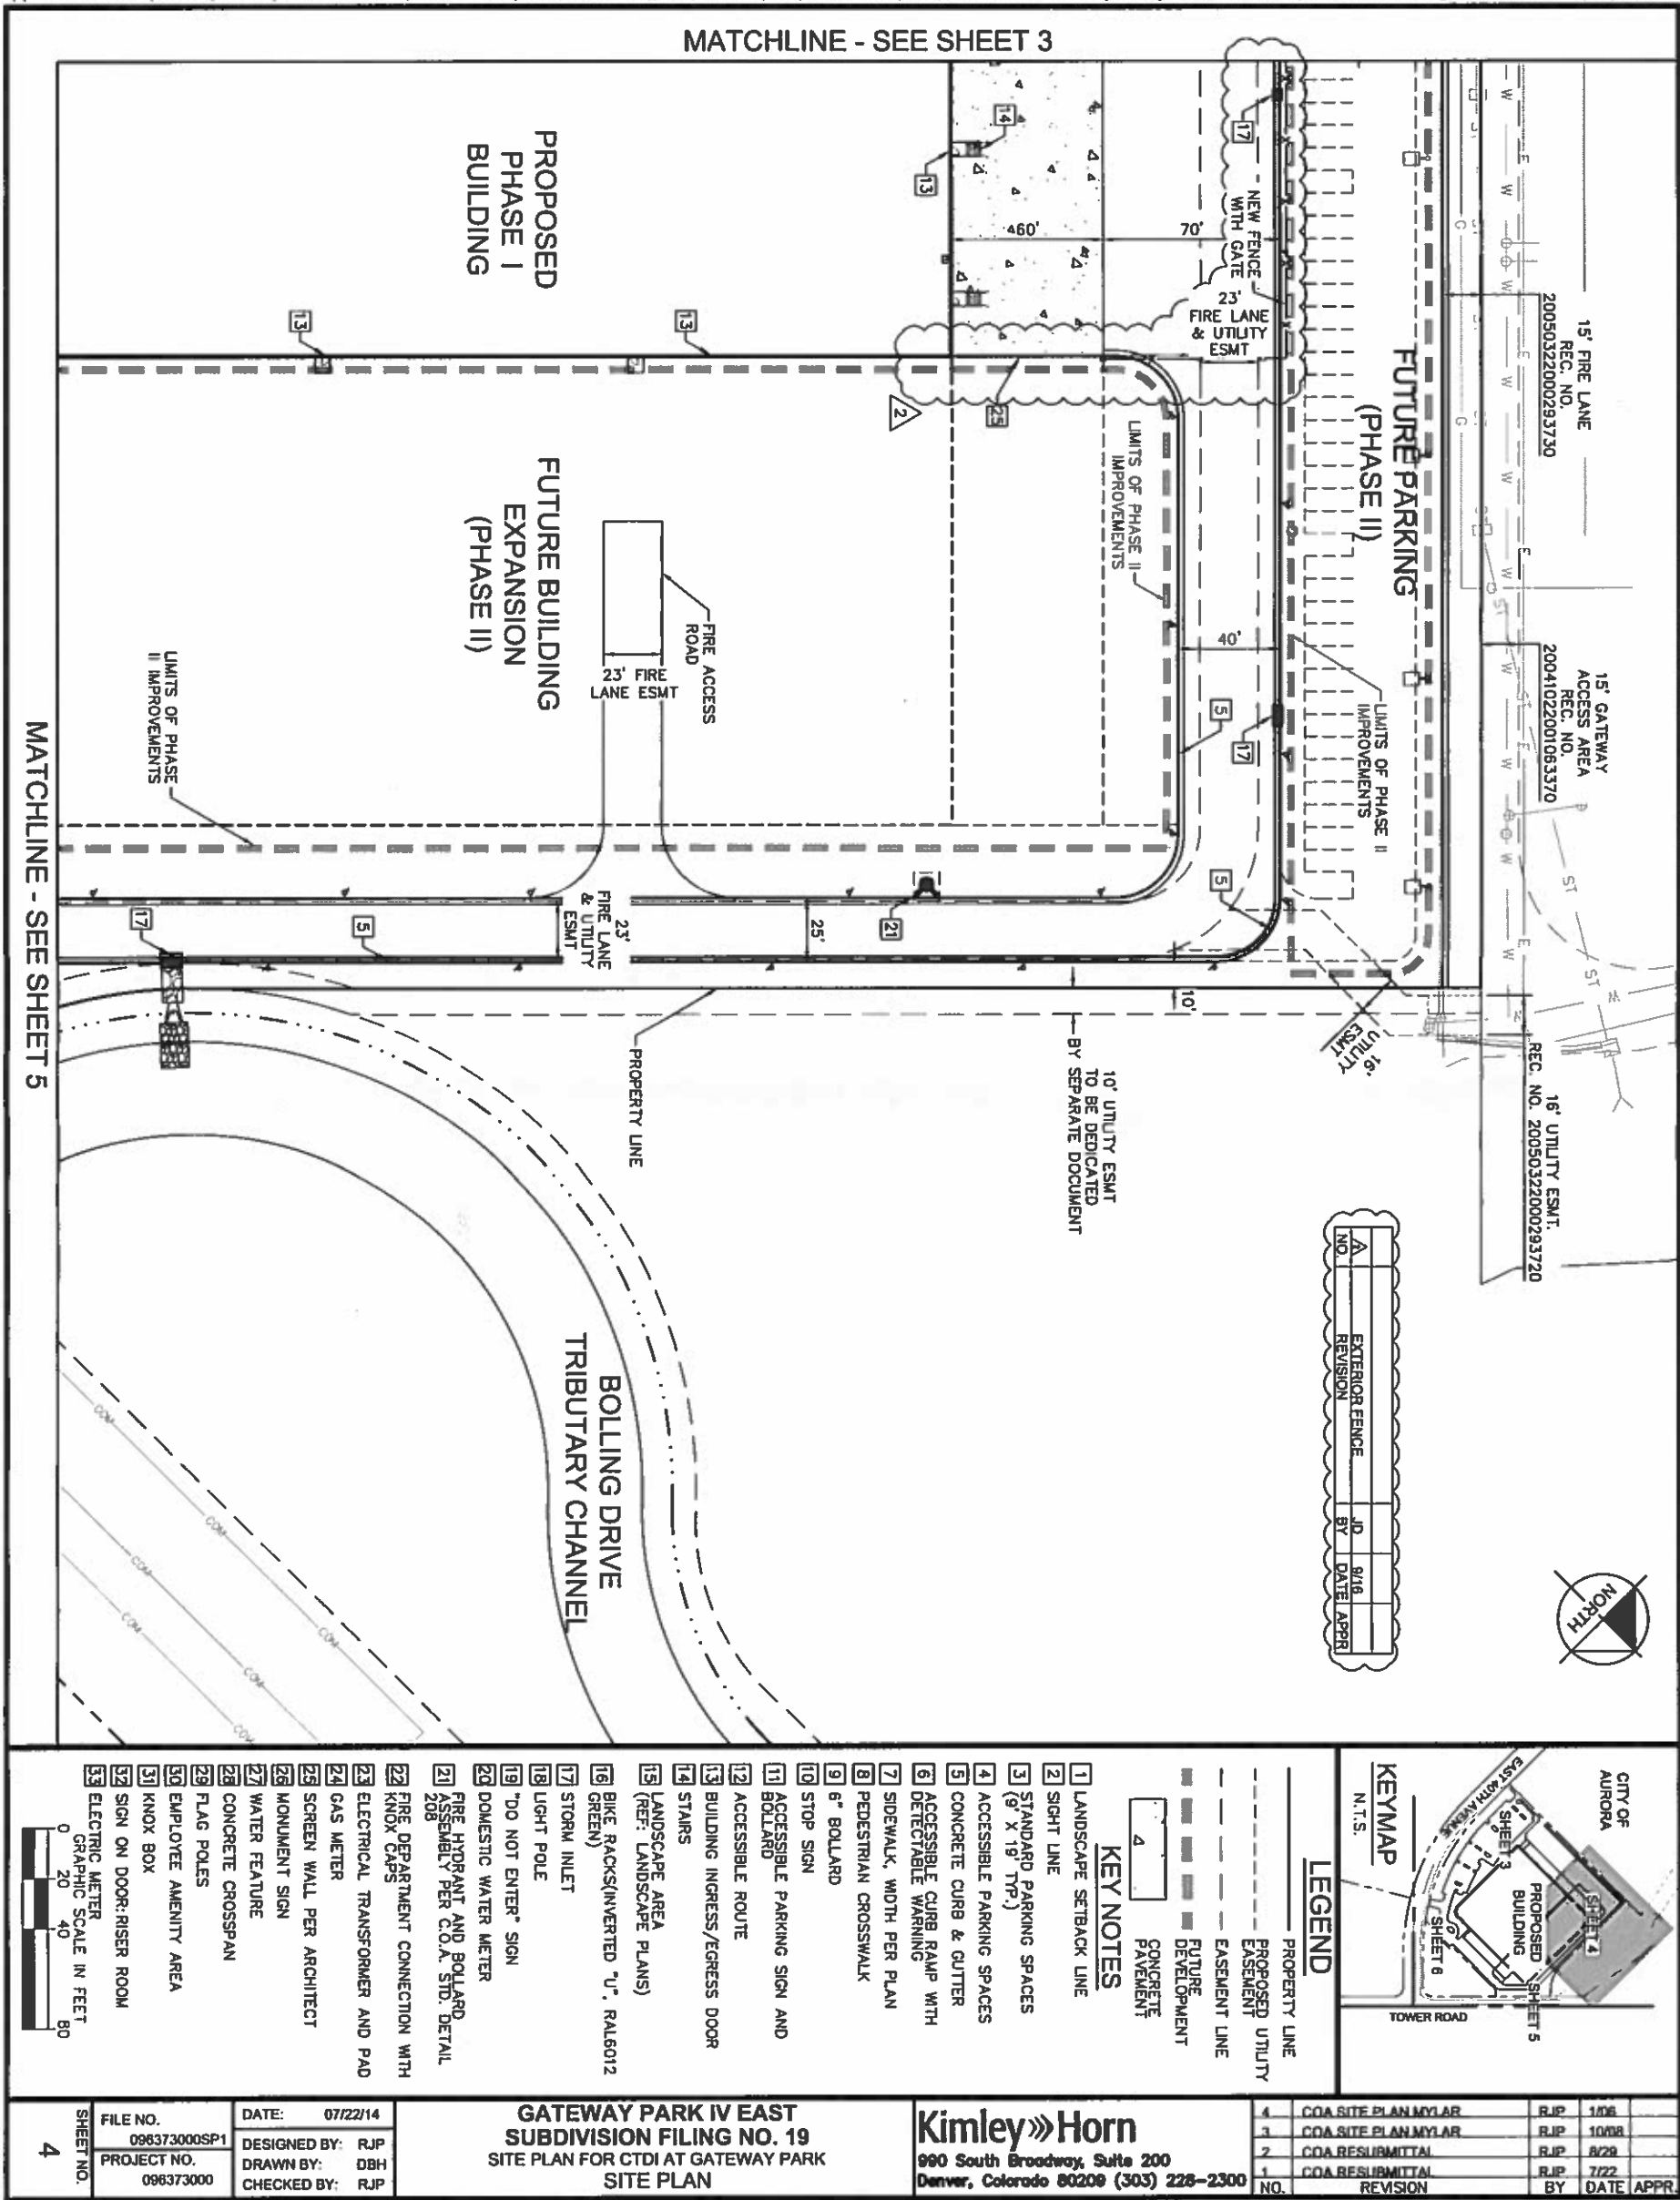

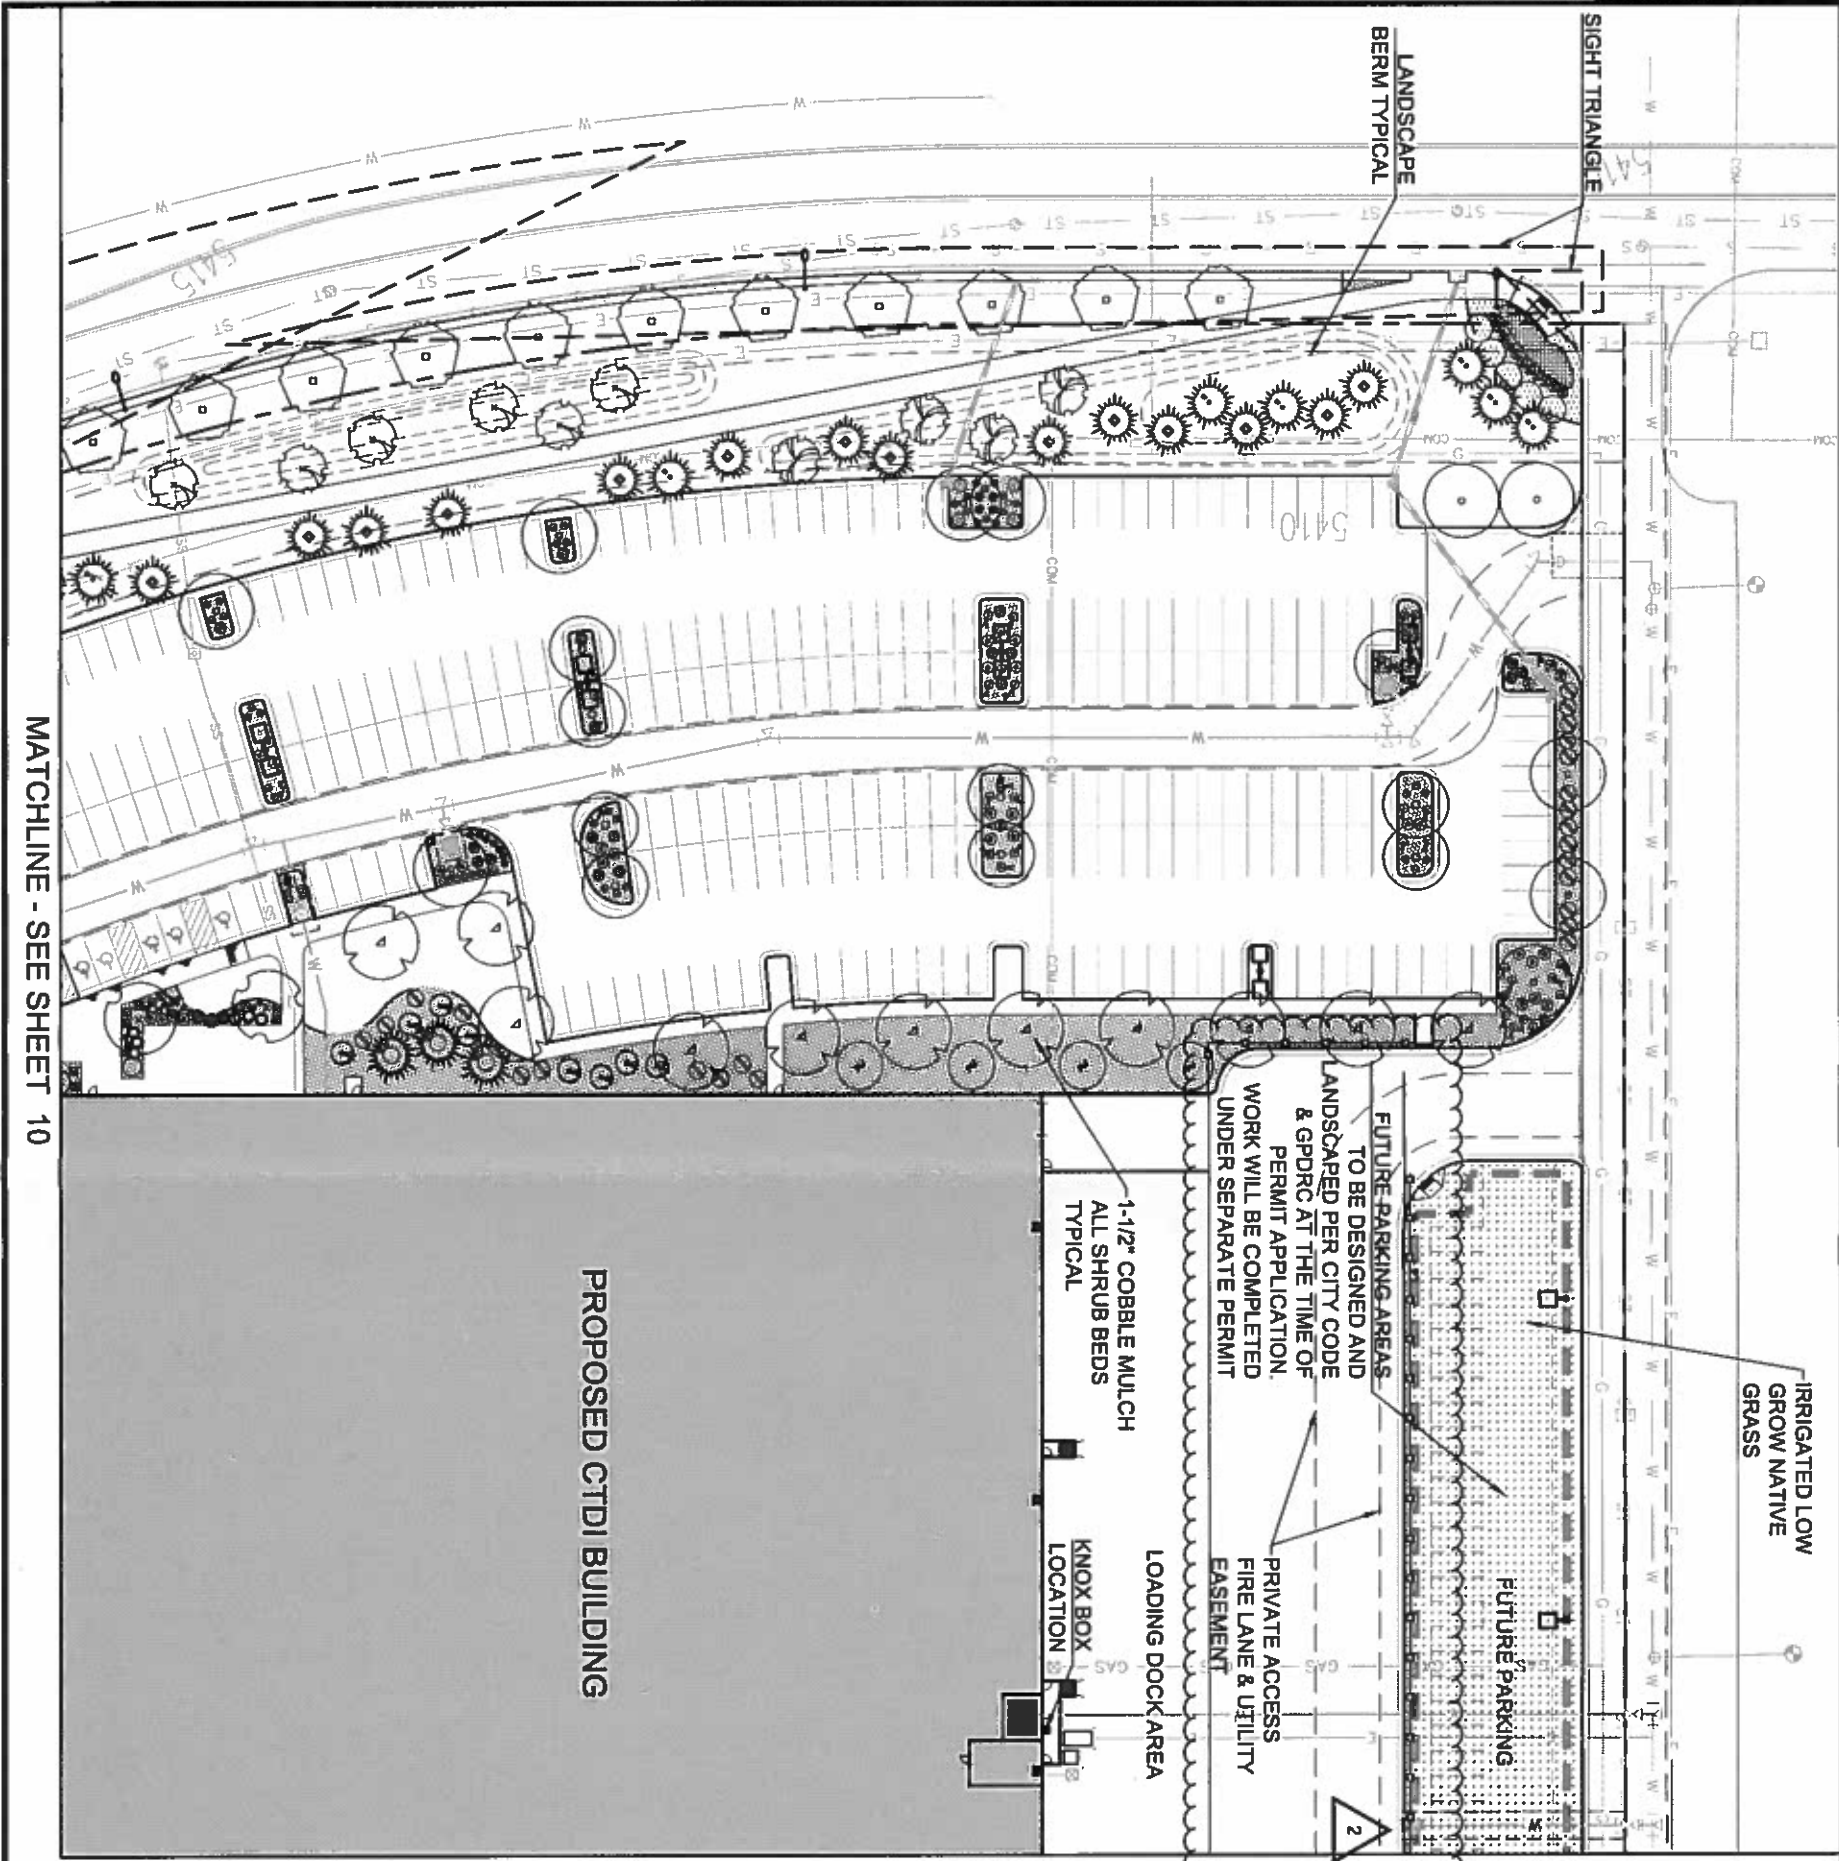

KEYMAP
N.T.S.


0 20 40 80

NORTH

SITE LEGEND

SYMBOL	DESCRIPTION
[Symbol]	FIRE HYDRANT
[Symbol]	PERENNIALS W/ BARK MULCH
[Symbol]	LIGHT POLES
[Symbol]	STEEL EDGER
[Symbol]	KNOX BOX
[Symbol]	FDC W/ KNOX CAPS

SHEET NO. 7	FILE NO.	DATE: 07/22/14	GATEWAY PARK IV EAST SUBDIVISION FILING NO. 19 SITE PLAN FOR CTDI AT GATEWAY PARK PRELIMINARY LANDSCAPE PLAN	 landscape architecture planning illustration 444 Mountain Ave. Ste. 500 Boulder, CO 80513 tel. 970.532.5991 www.TIGroup.us						
	PROJECT NO. 096373000	DESIGNED BY: JCD								
		DRAWN BY: JCD								
	CHECKED BY: MW				2	EXTERIOR FENCE	JD	9-16		
					NO.	REVISION	BY	DATE	APPR.	

