



**PARKING COUNT**  
 ● 434  
 50 PARKING STALL COUNT

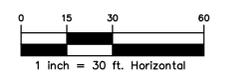

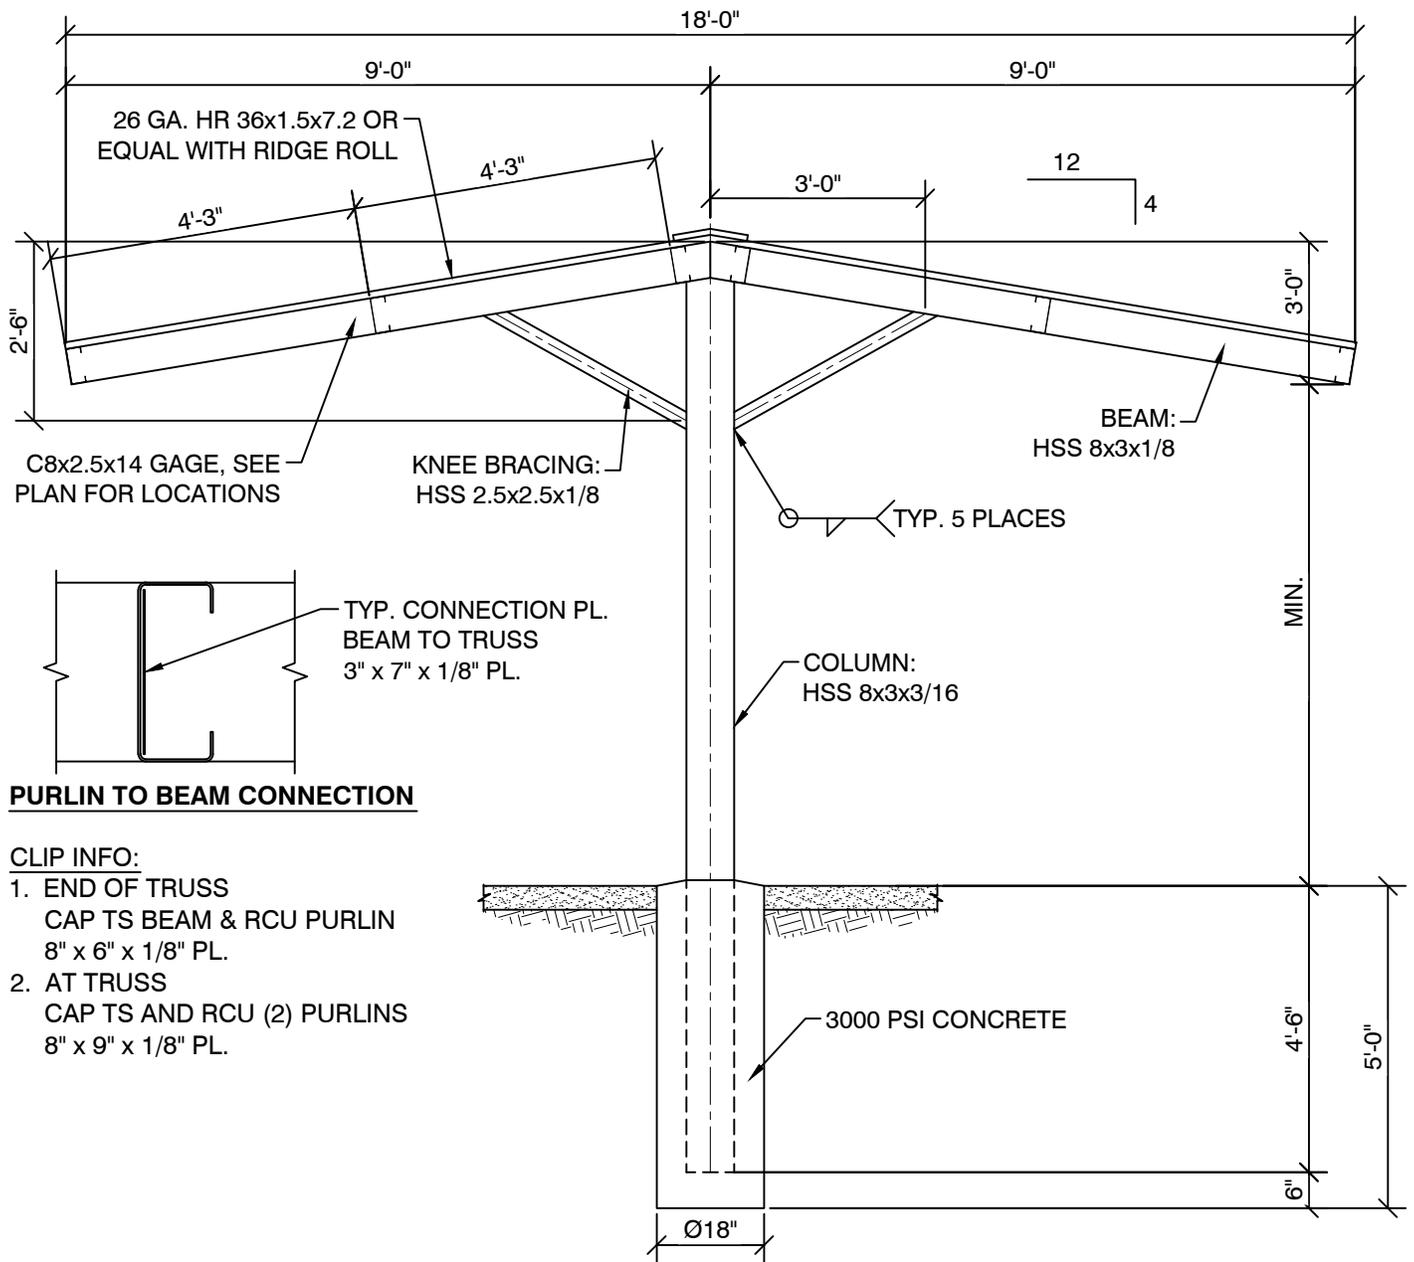

**CARPORT ELEVATION VIEW**

**CLIP INFO:**

1. END OF TRUSS  
CAP TS BEAM & RCU PURLIN  
8" x 6" x 1/8" PL.
2. AT TRUSS  
CAP TS AND RCU (2) PURLINS  
8" x 9" x 1/8" PL.



117 N. DALLAS ST.  
ENNIS, TX 75119  
TELE: (469) 478-3033  
EMAIL: info@eyncon.com  
www.eyncon.com

DRAWN BY: T.B.

SCALE: N.T.S.


DATE: 6/17/16

REV.:

JOB CODE:  
EP0616045

**CARPORT DESIGN**  
USA EAGLE CARPORTS, INC.  
PO BOX 162021  
FT. WORTH, TX 76161  
CONTACT: KEVIN WILLIAMS  
- (817) 788-5395

JOB:

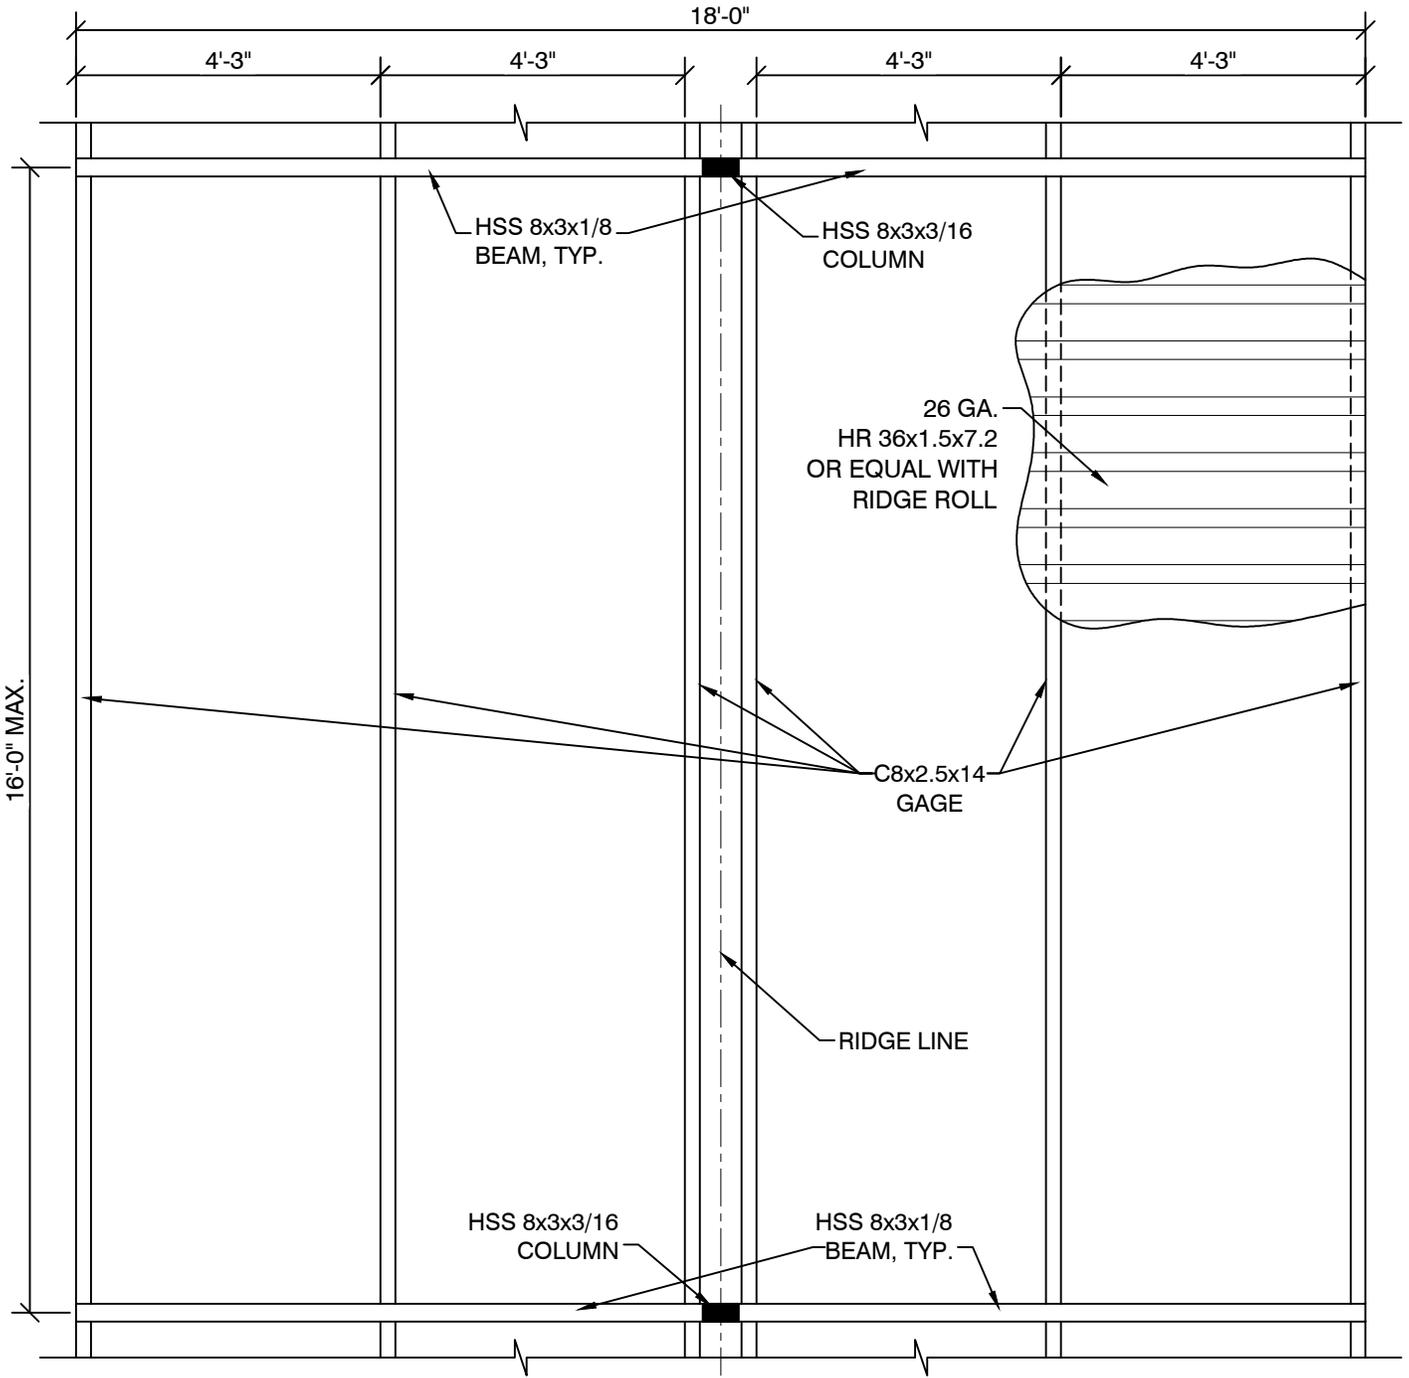

**CARPORT TOP VIEW**



117 N. DALLAS ST.  
 ENNIS, TX 75119  
 TELE: (469) 478-3033  
 EMAIL: info@eyncon.com  
 www.eyncon.com

DRAWN BY: T.B.

SCALE: N.T.S.

DATE: 6/17/16

REV.:

JOB CODE:  
 EP0616045

**CARPORT DESIGN**  
**USA EAGLE CARPORTS, INC.**  
 PO BOX 162021  
 FT. WORTH, TX 76161  
 CONTACT: KEVIN WILLIAMS  
 - (817) 788-5395

JOB: