


CURVE NO.	CENTRAL ANGLE	RADIUS (FT)	ARC LENGTH (FT)	CHORD BEARING / DISTANCE (FT)
8	26°39'50" R	251.64	117.11	N 39°10'01" W 116.05
9	21°08'09" R	276.64	102.05	N 12°45'59" W 101.47
10	33°28'00" R	452.53	264.33	N 14°32'04" E 260.59
11	48°23'00" R	79.24	66.92	N 55°27'35" E 64.95
12	06°08'30" R	691.34	74.11	N 82°43'20" E 74.07
13	19°38'00" L	362.11	124.08	N 75°58'34" E 123.48


N 12000  
E 9500

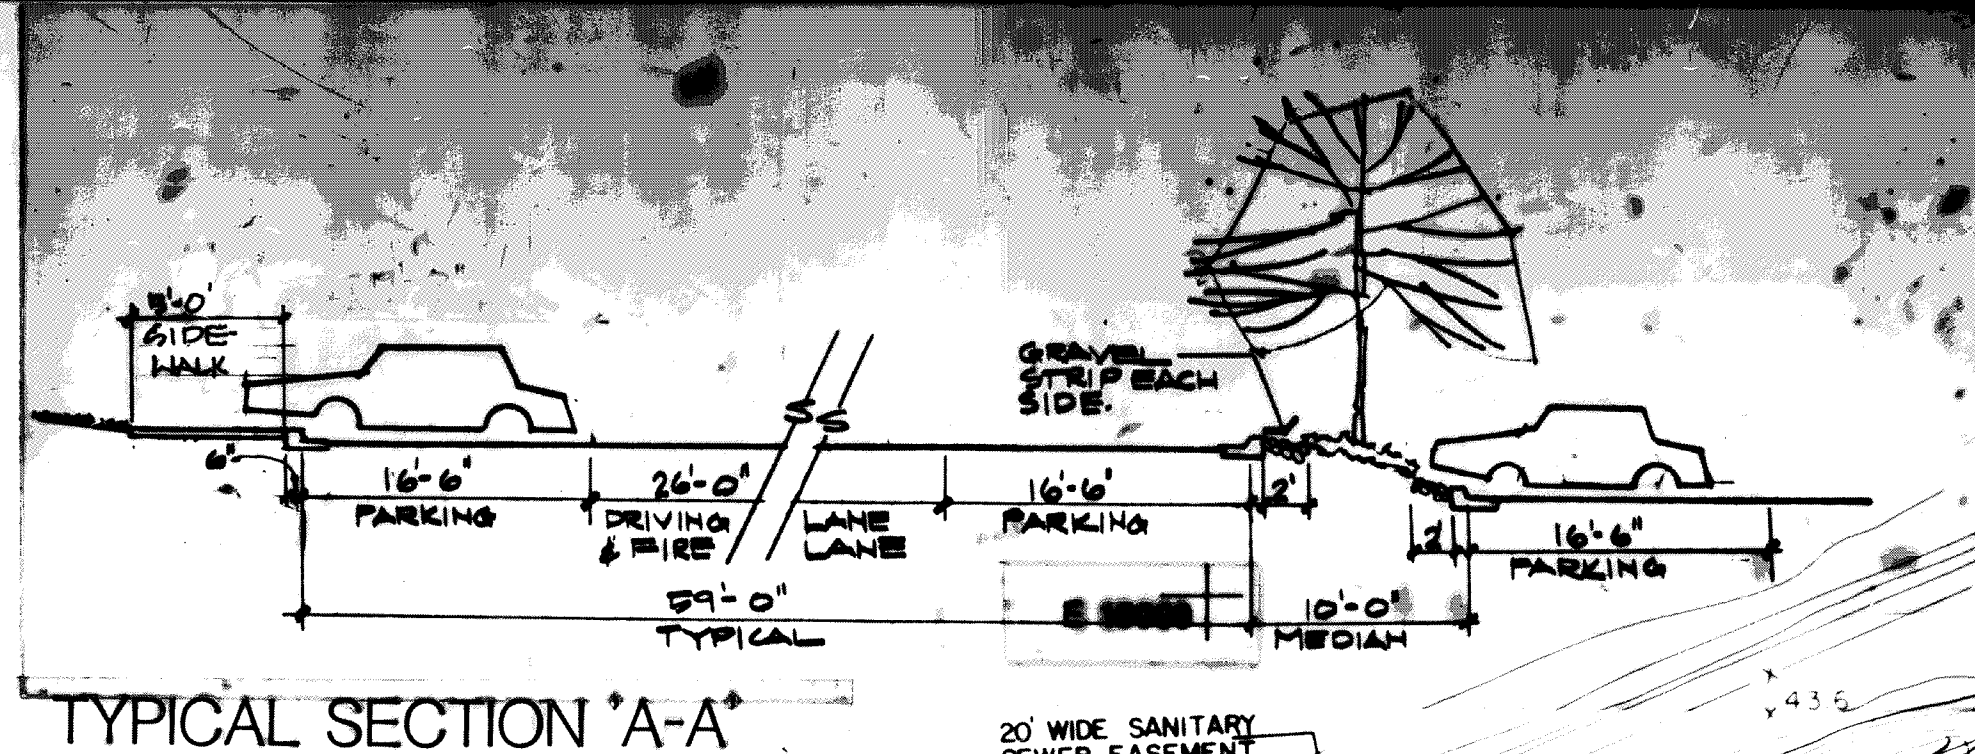


# HIGHLINE VILLAGE A Residential Planned Unit Development SITE PLAN

10-27-82  
Rev. 11-23-82  
REV. 12-23-82  
REV. 1/5/83  
Rev. 2/7/83  
Rev. 2/18/83  
Rev. 4/27/83

EAST TOLLGATE CREEK

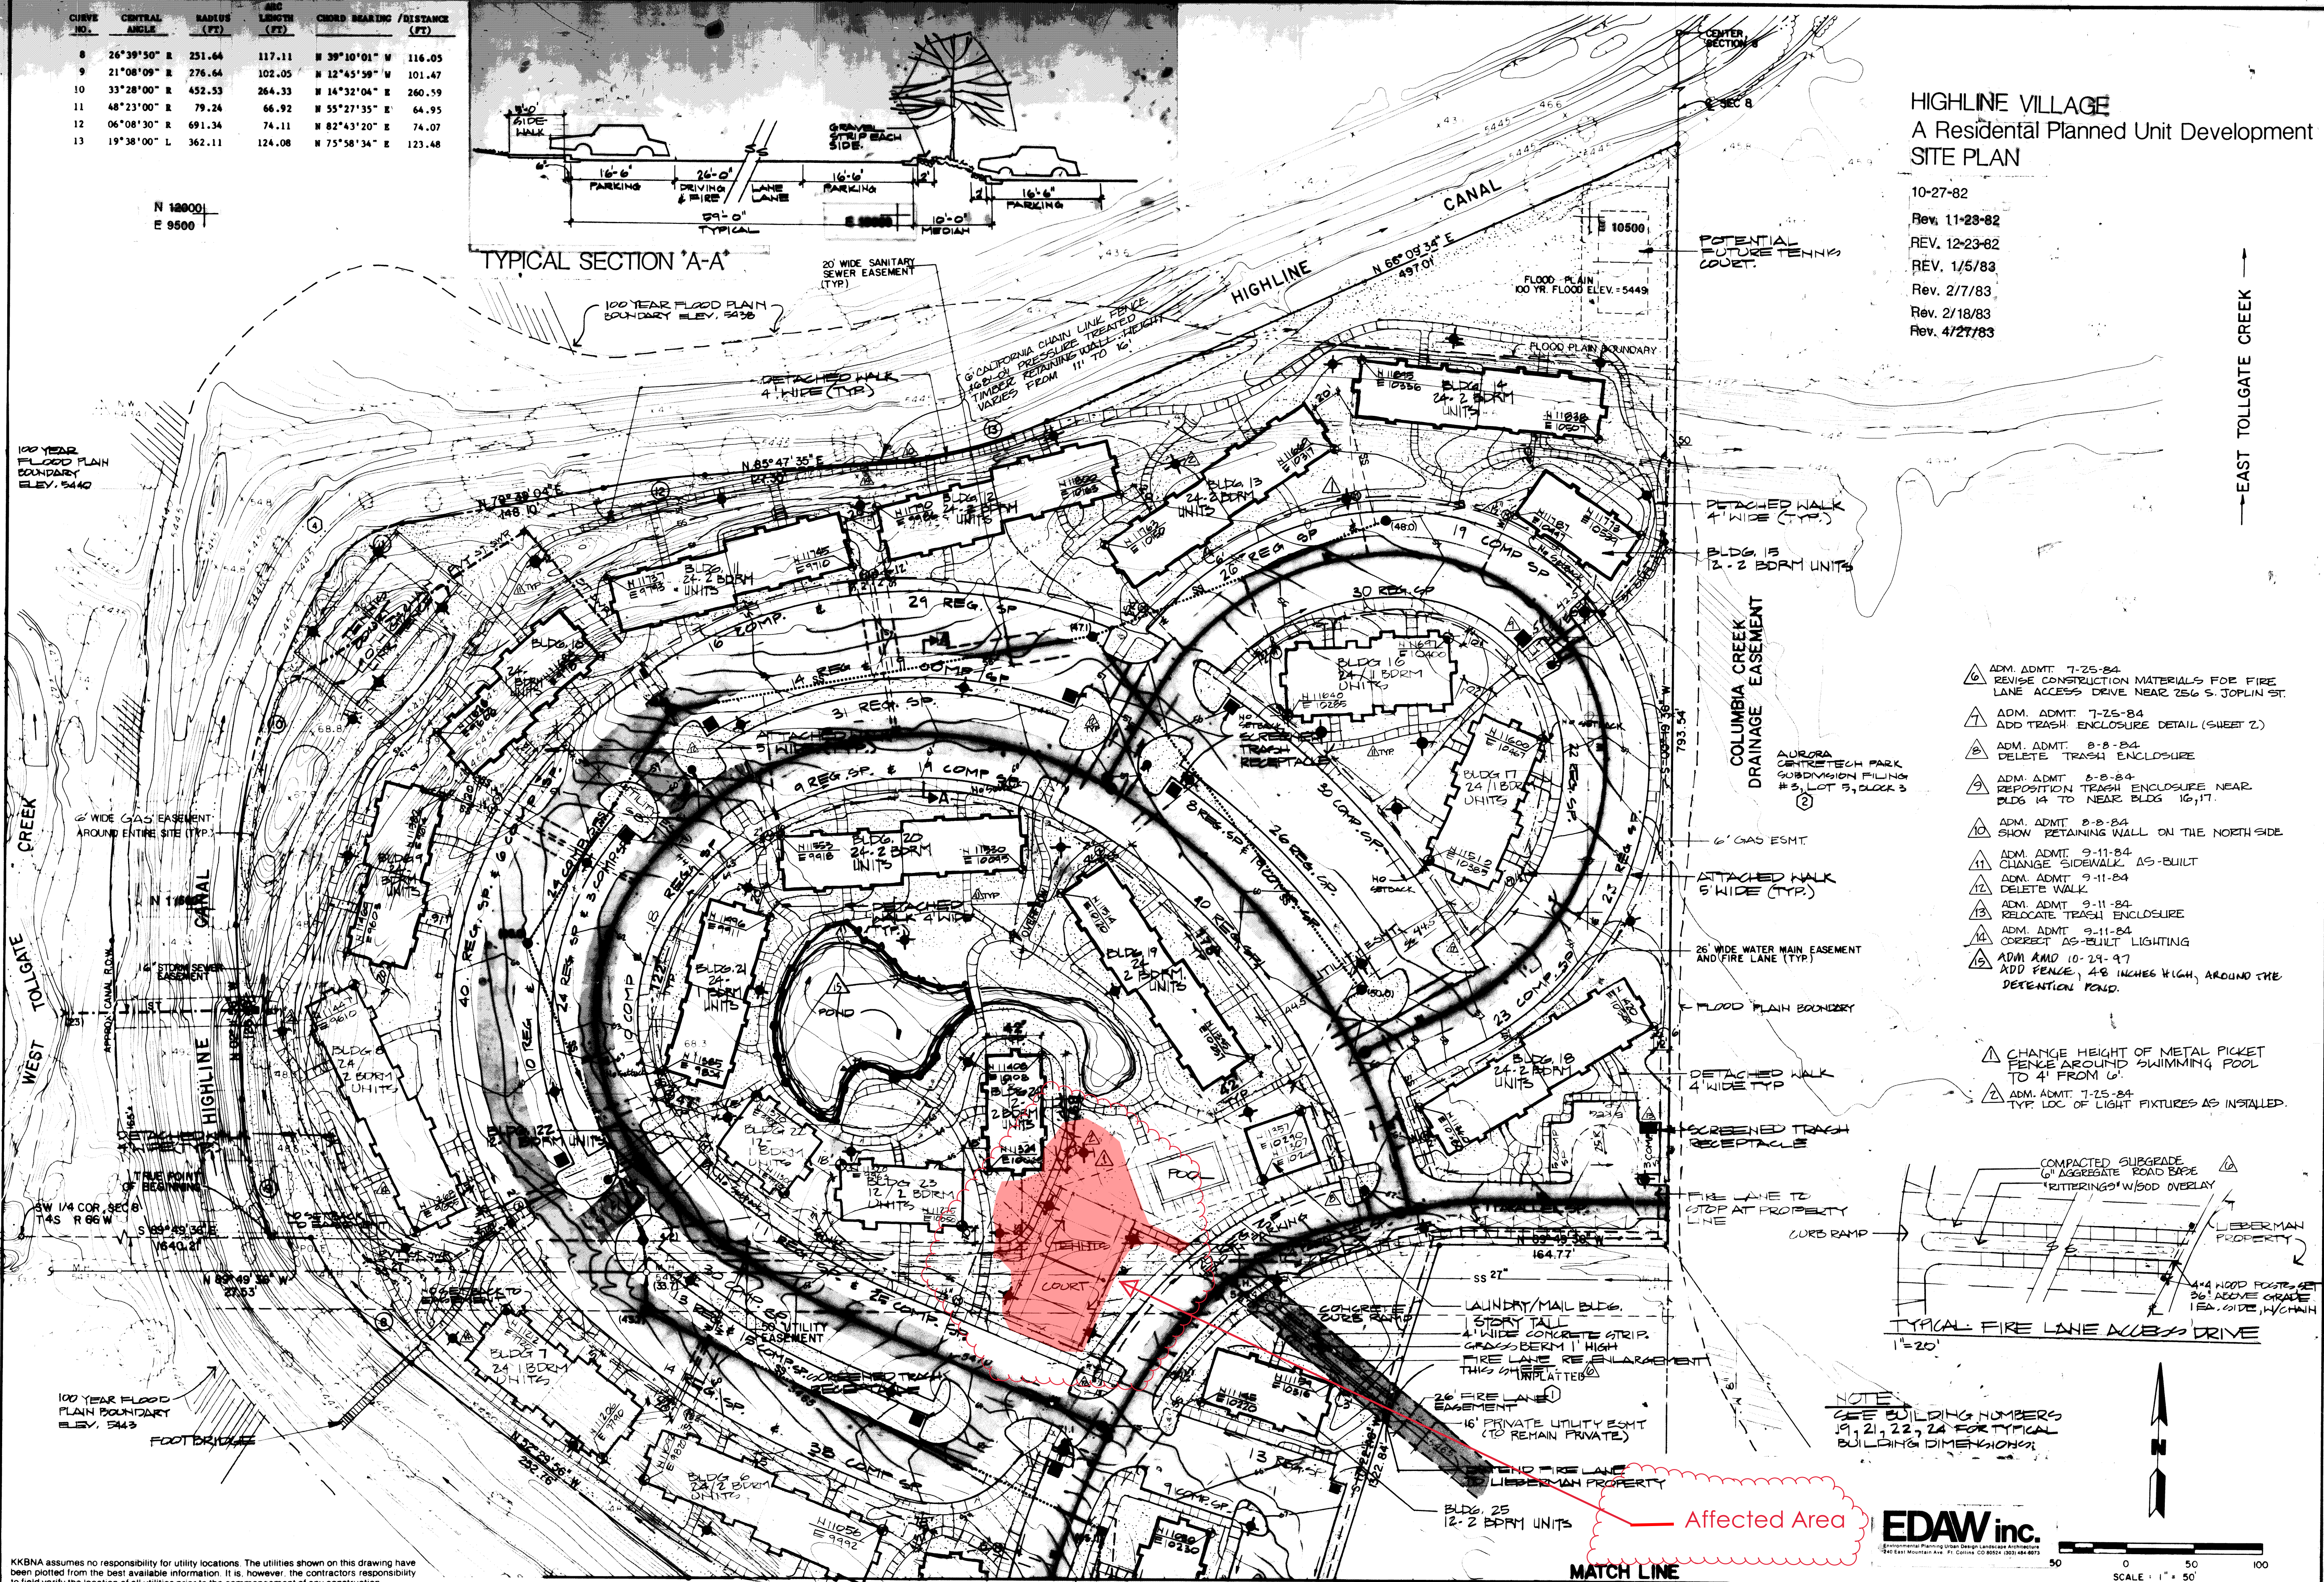

- ADM. ADMT. 7-25-84  
REVISE CONSTRUCTION MATERIALS FOR FIRE LANE ACCESS DRIVE NEAR 256 S. JOPLIN ST.
- ADM. ADMT. 7-25-84  
ADD TRASH ENCLOSURE DETAIL (SHEET 2)
- ADM. ADMT. 8-8-84  
DELETE TRASH ENCLOSURE
- ADM. ADMT. 8-8-84  
REPOSITION TRASH ENCLOSURE NEAR BLDG 14 TO NEAR BLDG 10, 17.
- ADM. ADMT. 8-8-84  
SHOW RETAINING WALL ON THE NORTH SIDE
- ADM. ADMT. 9-11-84  
CHANGE SIDEWALK AS-BUILT
- ADM. ADMT. 9-11-84  
DELETE WALK
- ADM. ADMT. 9-11-84  
RELOCATE TRASH ENCLOSURE
- ADM. ADMT. 9-11-84  
CORRECT AS-BUILT LIGHTING
- ADM. ADMT. 10-29-97  
ADD FENCE, 48 INCHES HIGH, AROUND THE DETENTION POND.
- CHANGE HEIGHT OF METAL PICKET FENCE AROUND SWIMMING POOL TO 4' FROM 6'.
- ADM. ADMT. 7-25-84  
TYP. LOC. OF LIGHT FIXTURES AS INSTALLED.

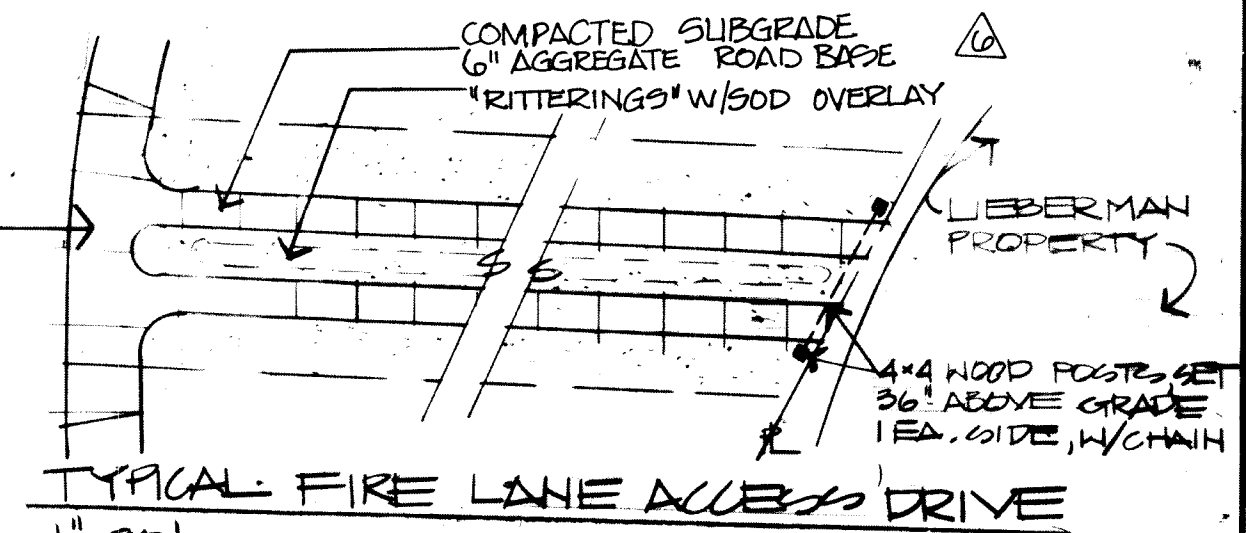

NOTE:  
SEE BUILDING NUMBERS 19, 21, 22, 24 FOR TYPICAL BUILDING DIMENSIONS.

EDAW inc.



KKBNA assumes no responsibility for utility locations. The utilities shown on this drawing have been plotted from the best available information. It is, however, the contractor's responsibility to field verify the location of all utilities prior to the commencement of any construction.

ADM. ADMTS: 4-25-84, 7-25-84, 8-8-84, 9-11-84, 10-29-97

HIGHLINE VILLAGE

82-4028-1

SHT 3 OF 3

3(3)