




4 ELEVATION - GATE
1/4" = 1'-0"

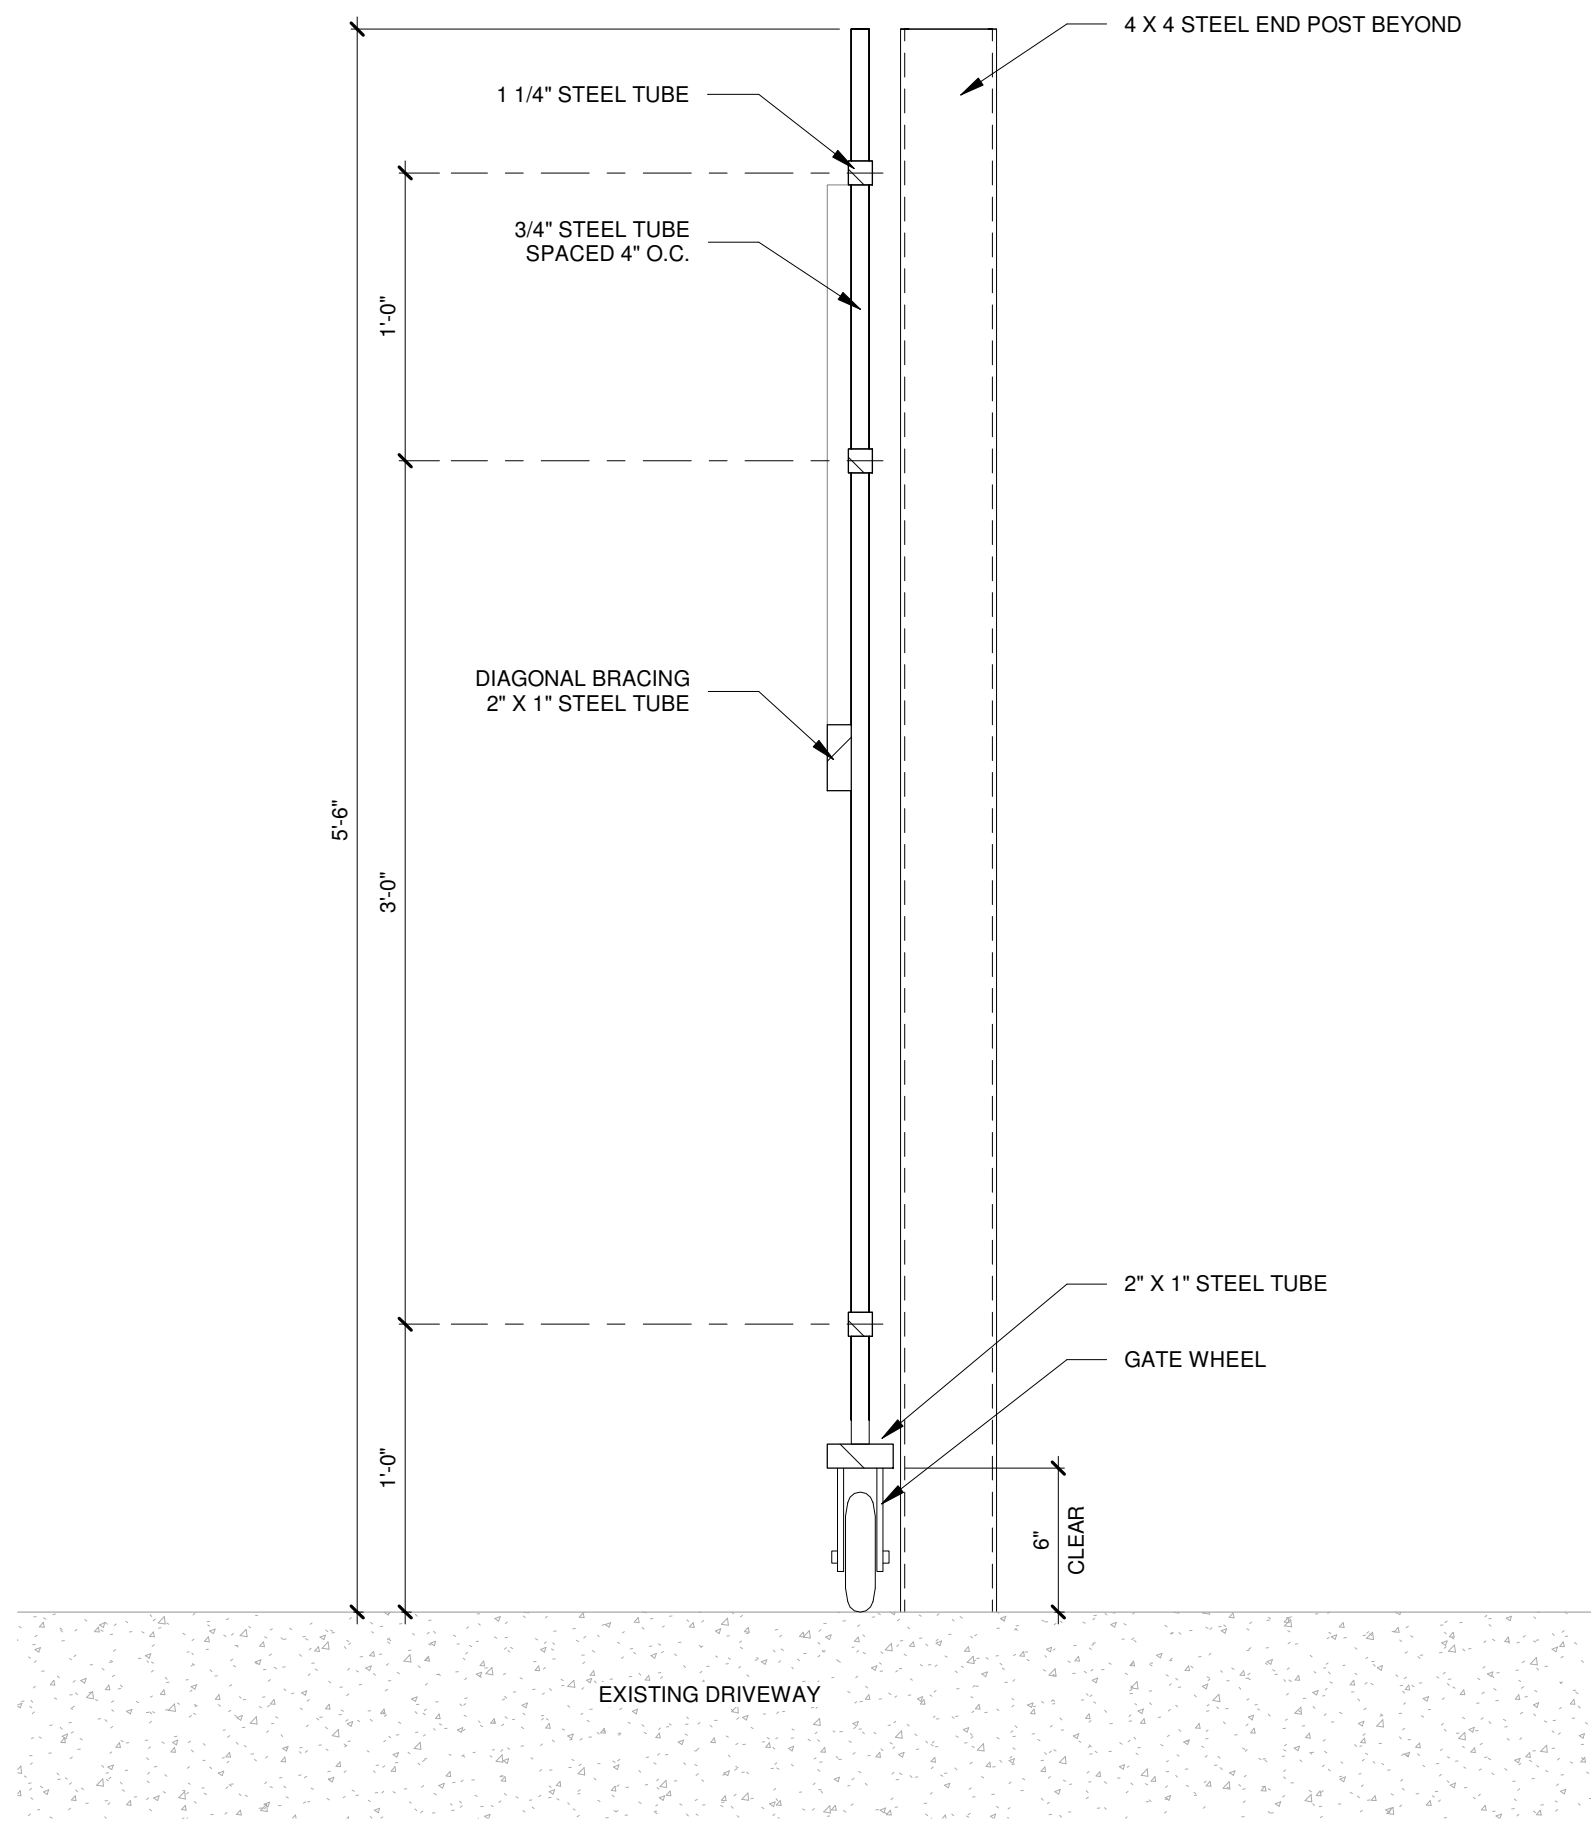


5 DETAIL - GATE
1 1/2" = 1'-0"

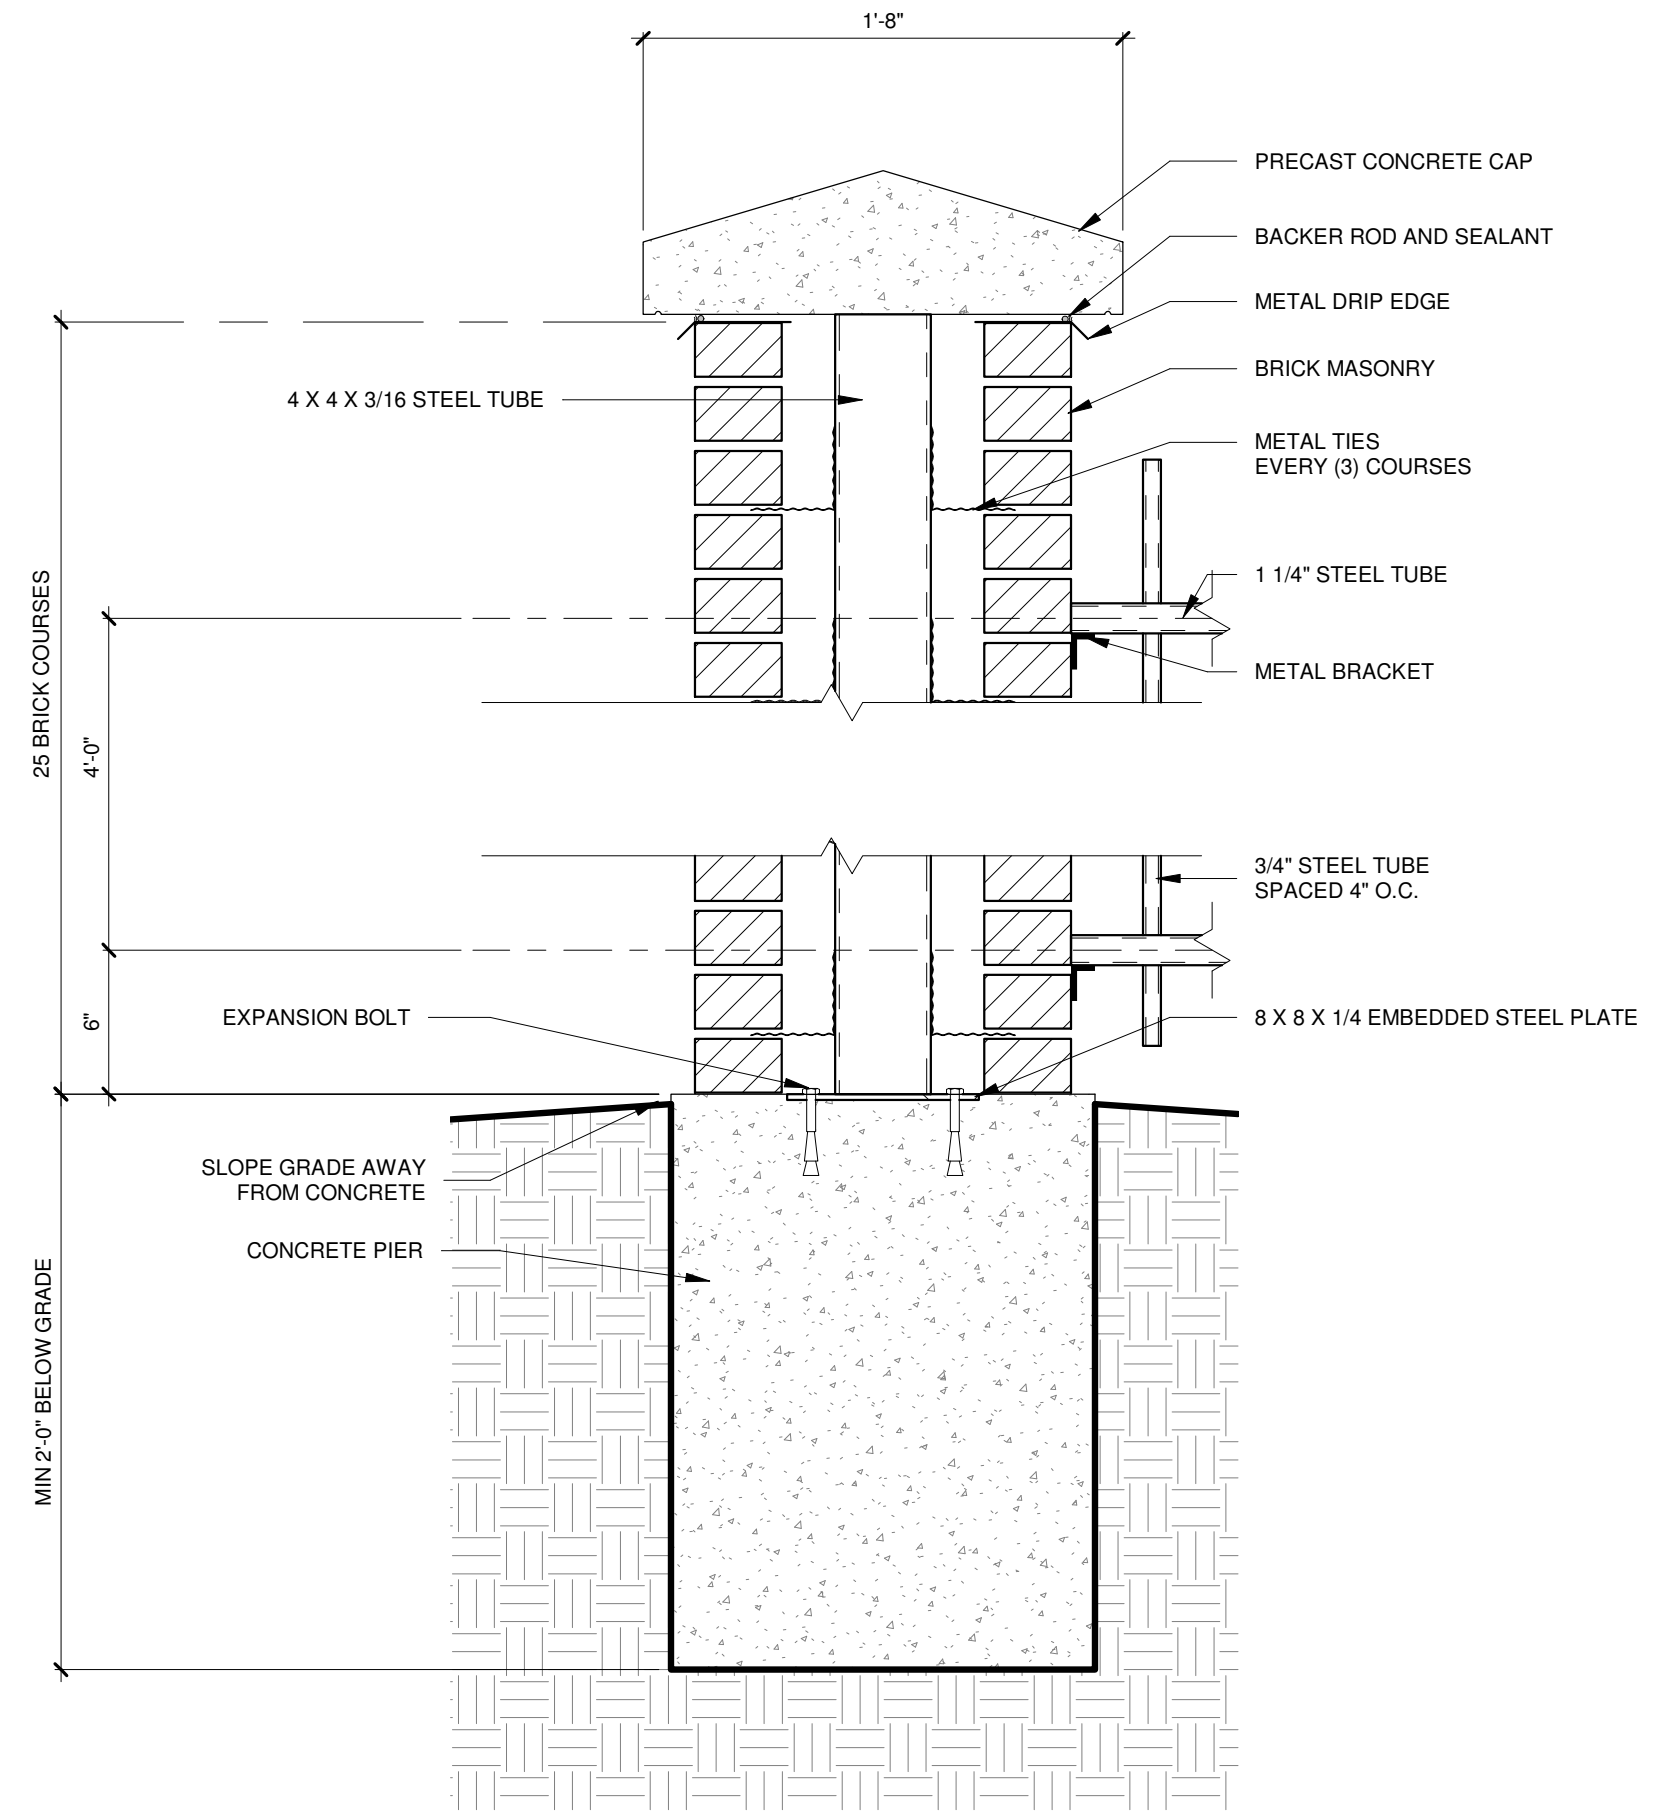

3 TYPICAL COLUMN SECTION
1 1/2" = 1'-0"

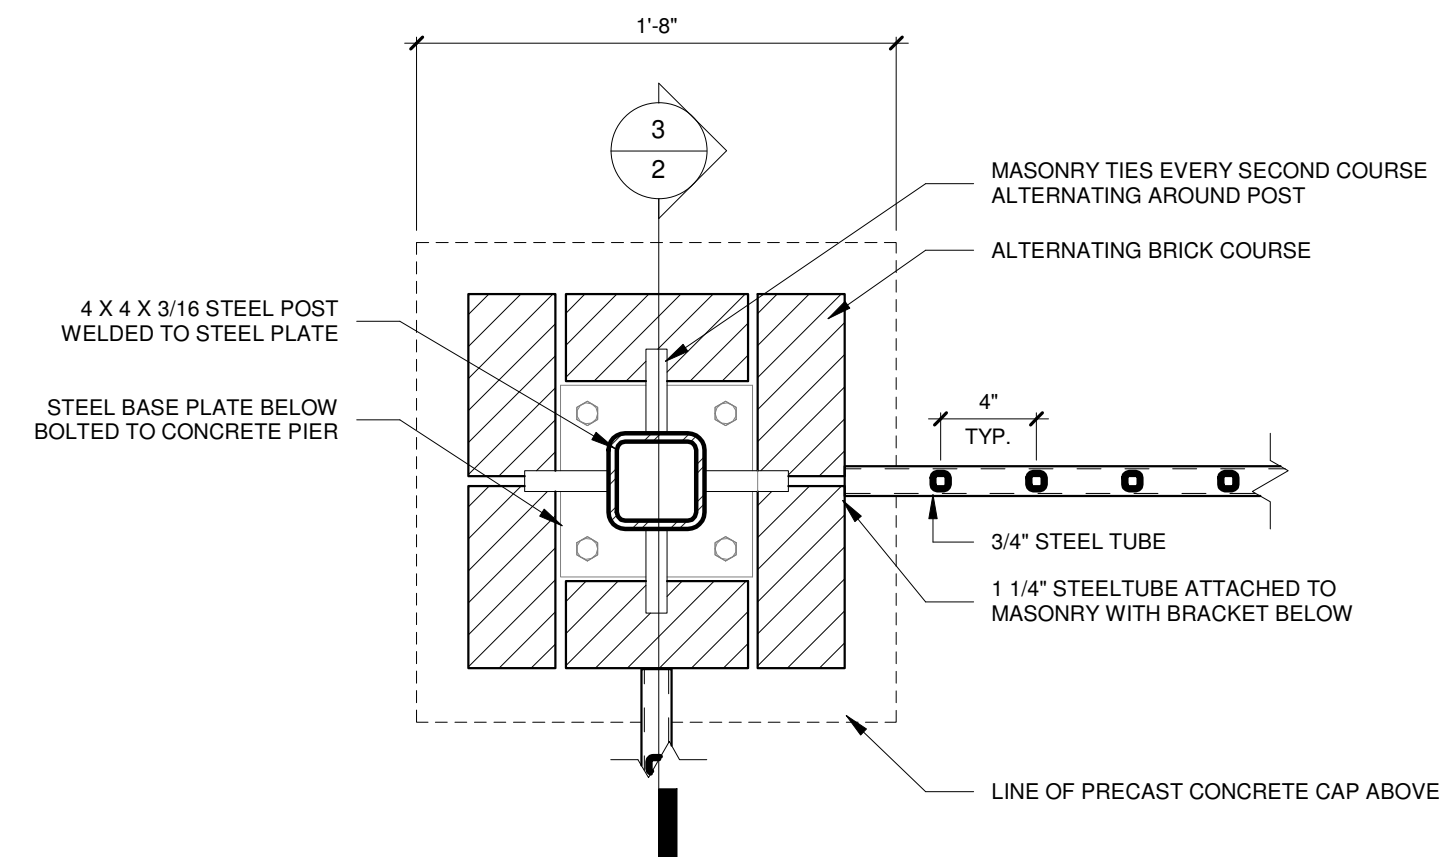


2 TYPICAL COLUMN PLAN
1 1/2" = 1'-0"

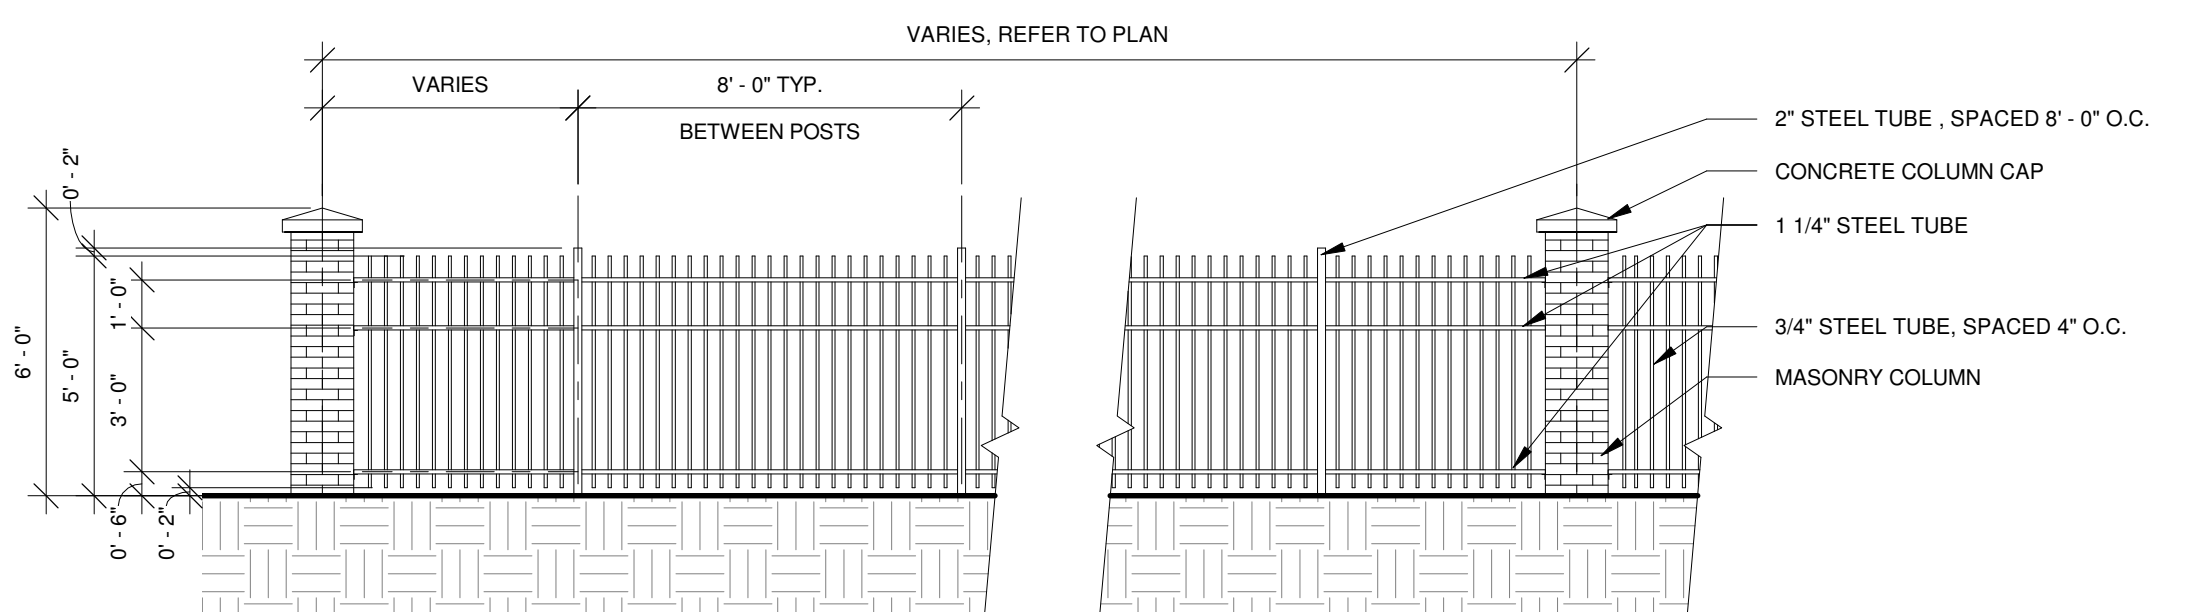


1 TYPICAL FENCE ELEVATION
1/4" = 1'-0"



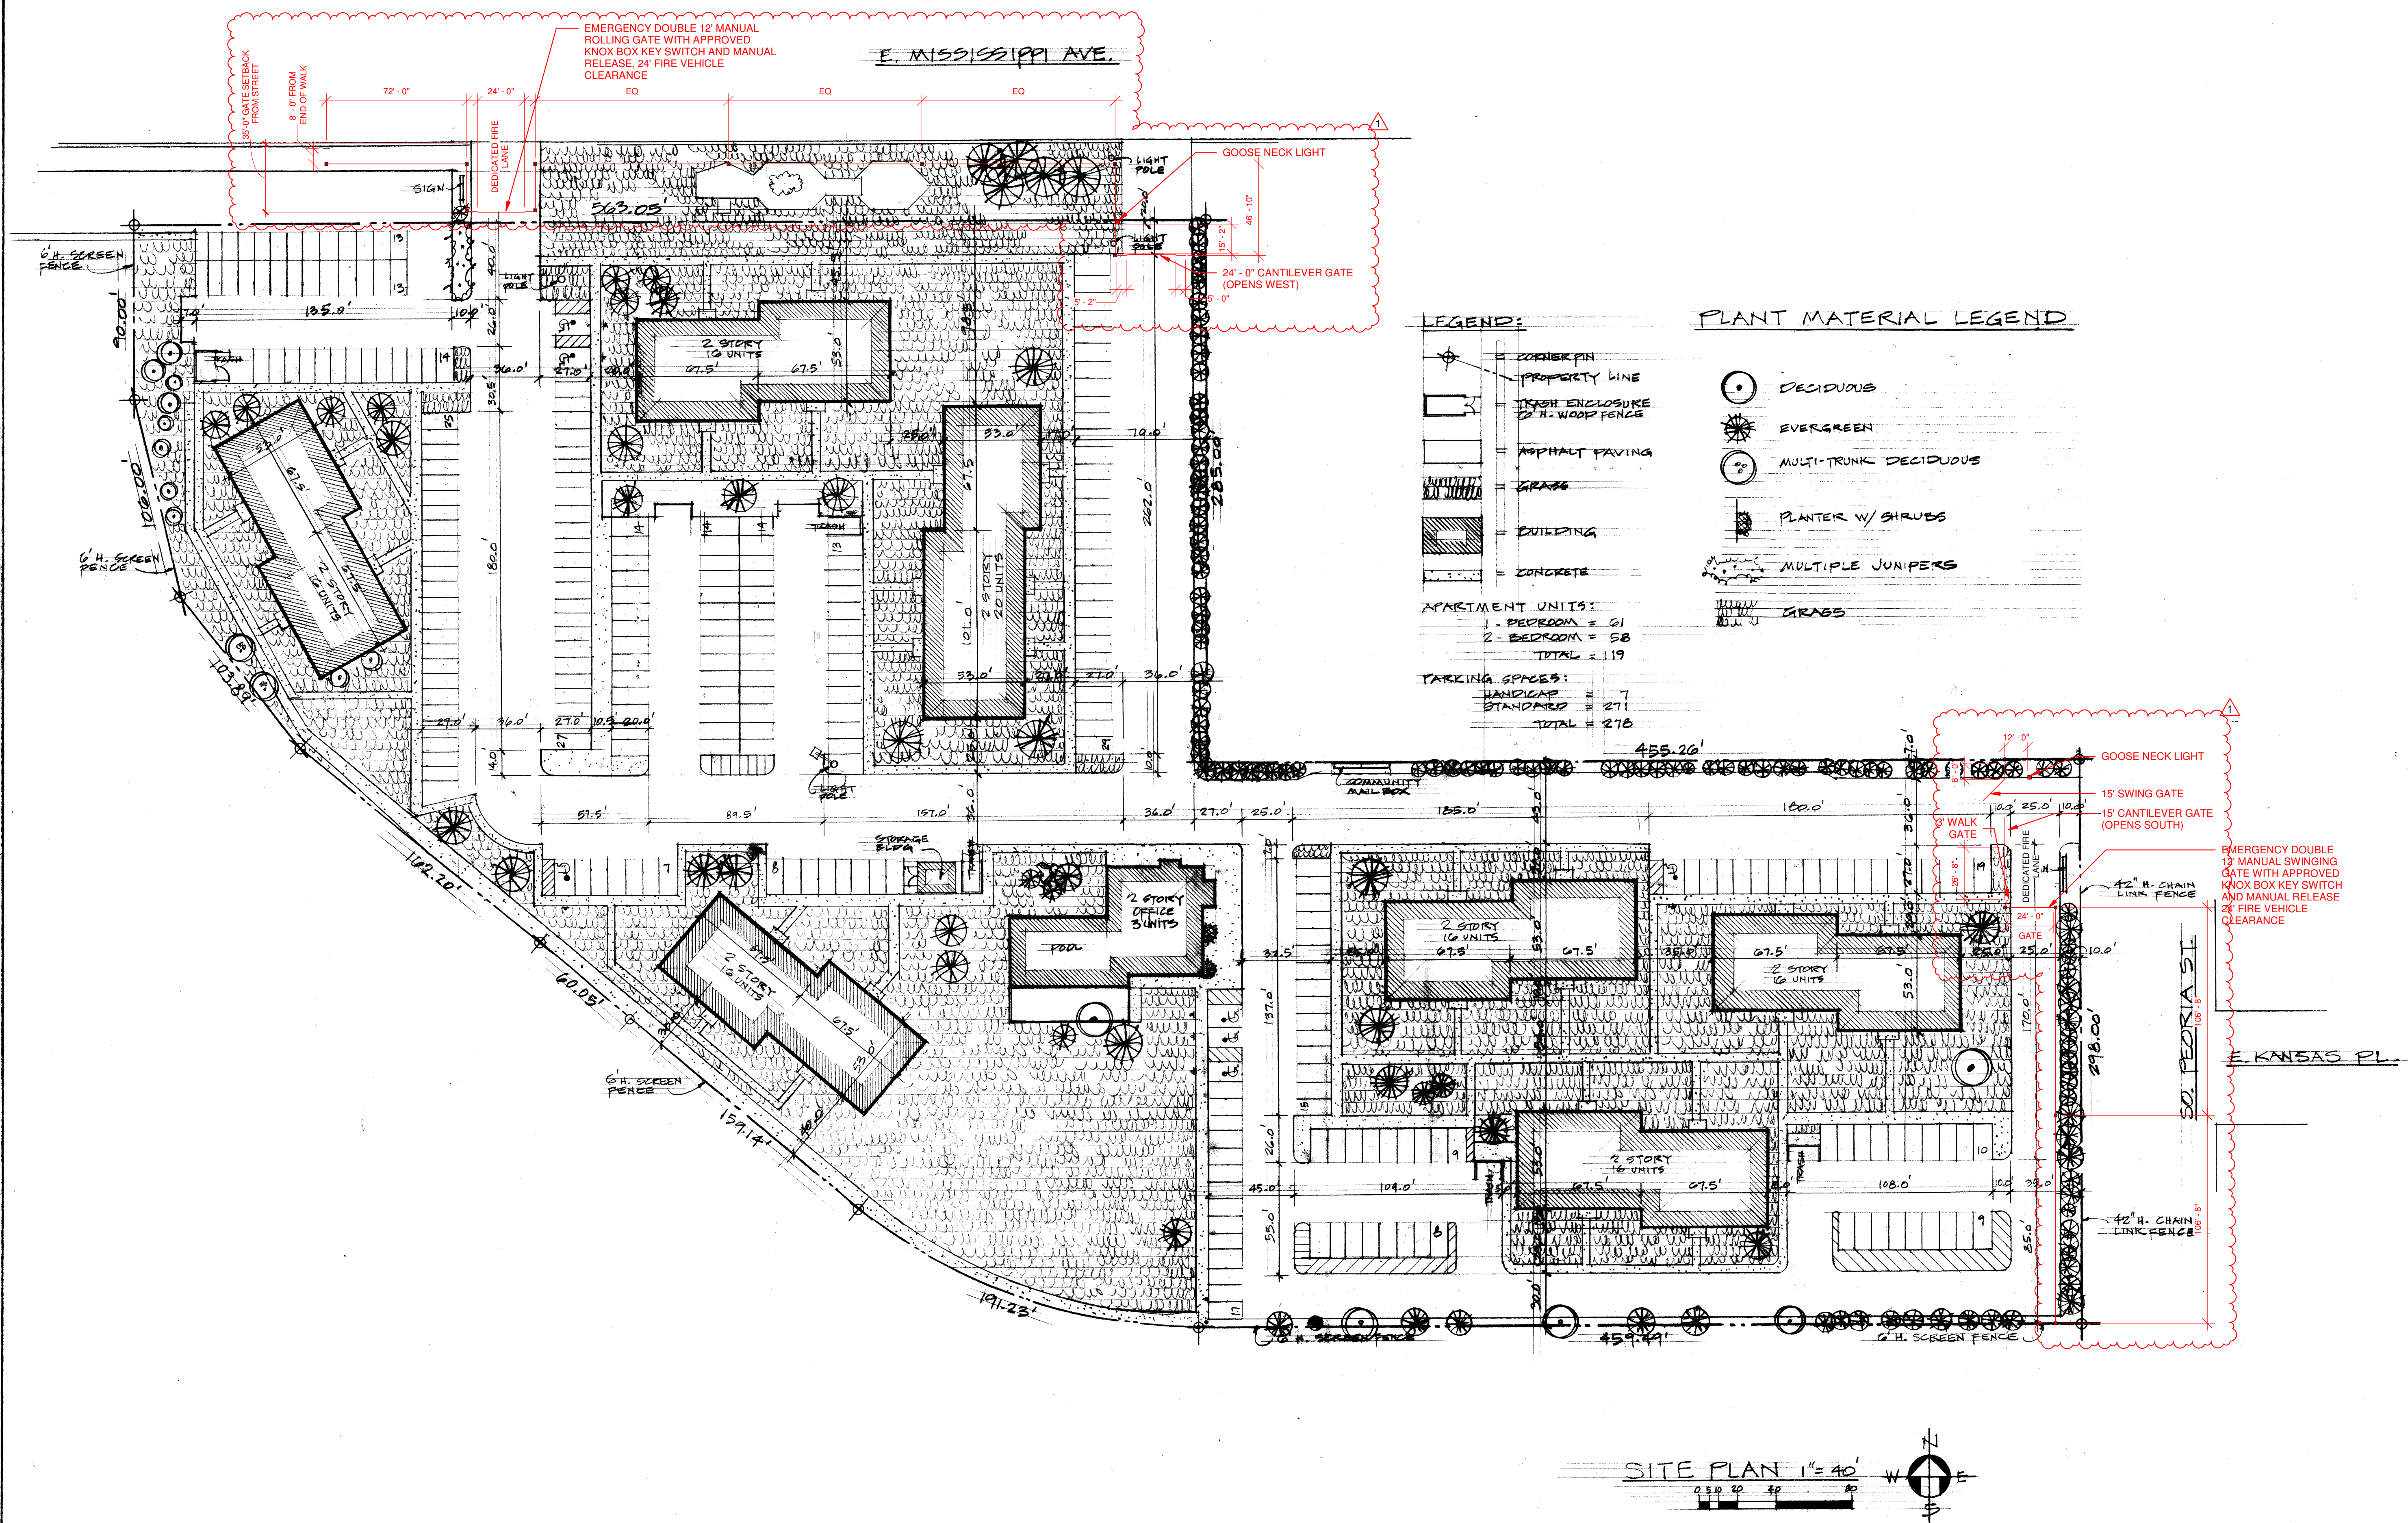

JOHN M. EATWELL
ARCHITECT
DENVER - COLORADO

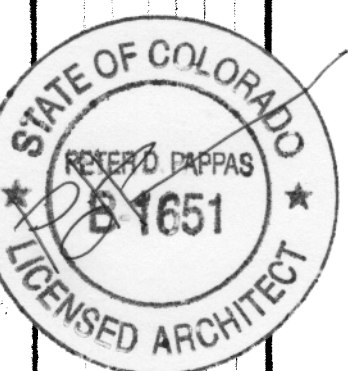

SHERWOOD VILLAGE APARTMENT COMPLEX
12000 E. KANSAS DR.
AURORA - COLORADO

DATE: AUG. 28, '98
SHEET NO.

1

| DATE | NO. | DESCRIPTION |
|---------|-----|----------------------------------|
| 7/23/19 | 1 | FENCE ADDITION (SEE NEW SHEET 2) |

SHERWOOD VILLAGE 7F4027-2