


18245 E 40th AVE
AURORA, CO 80011

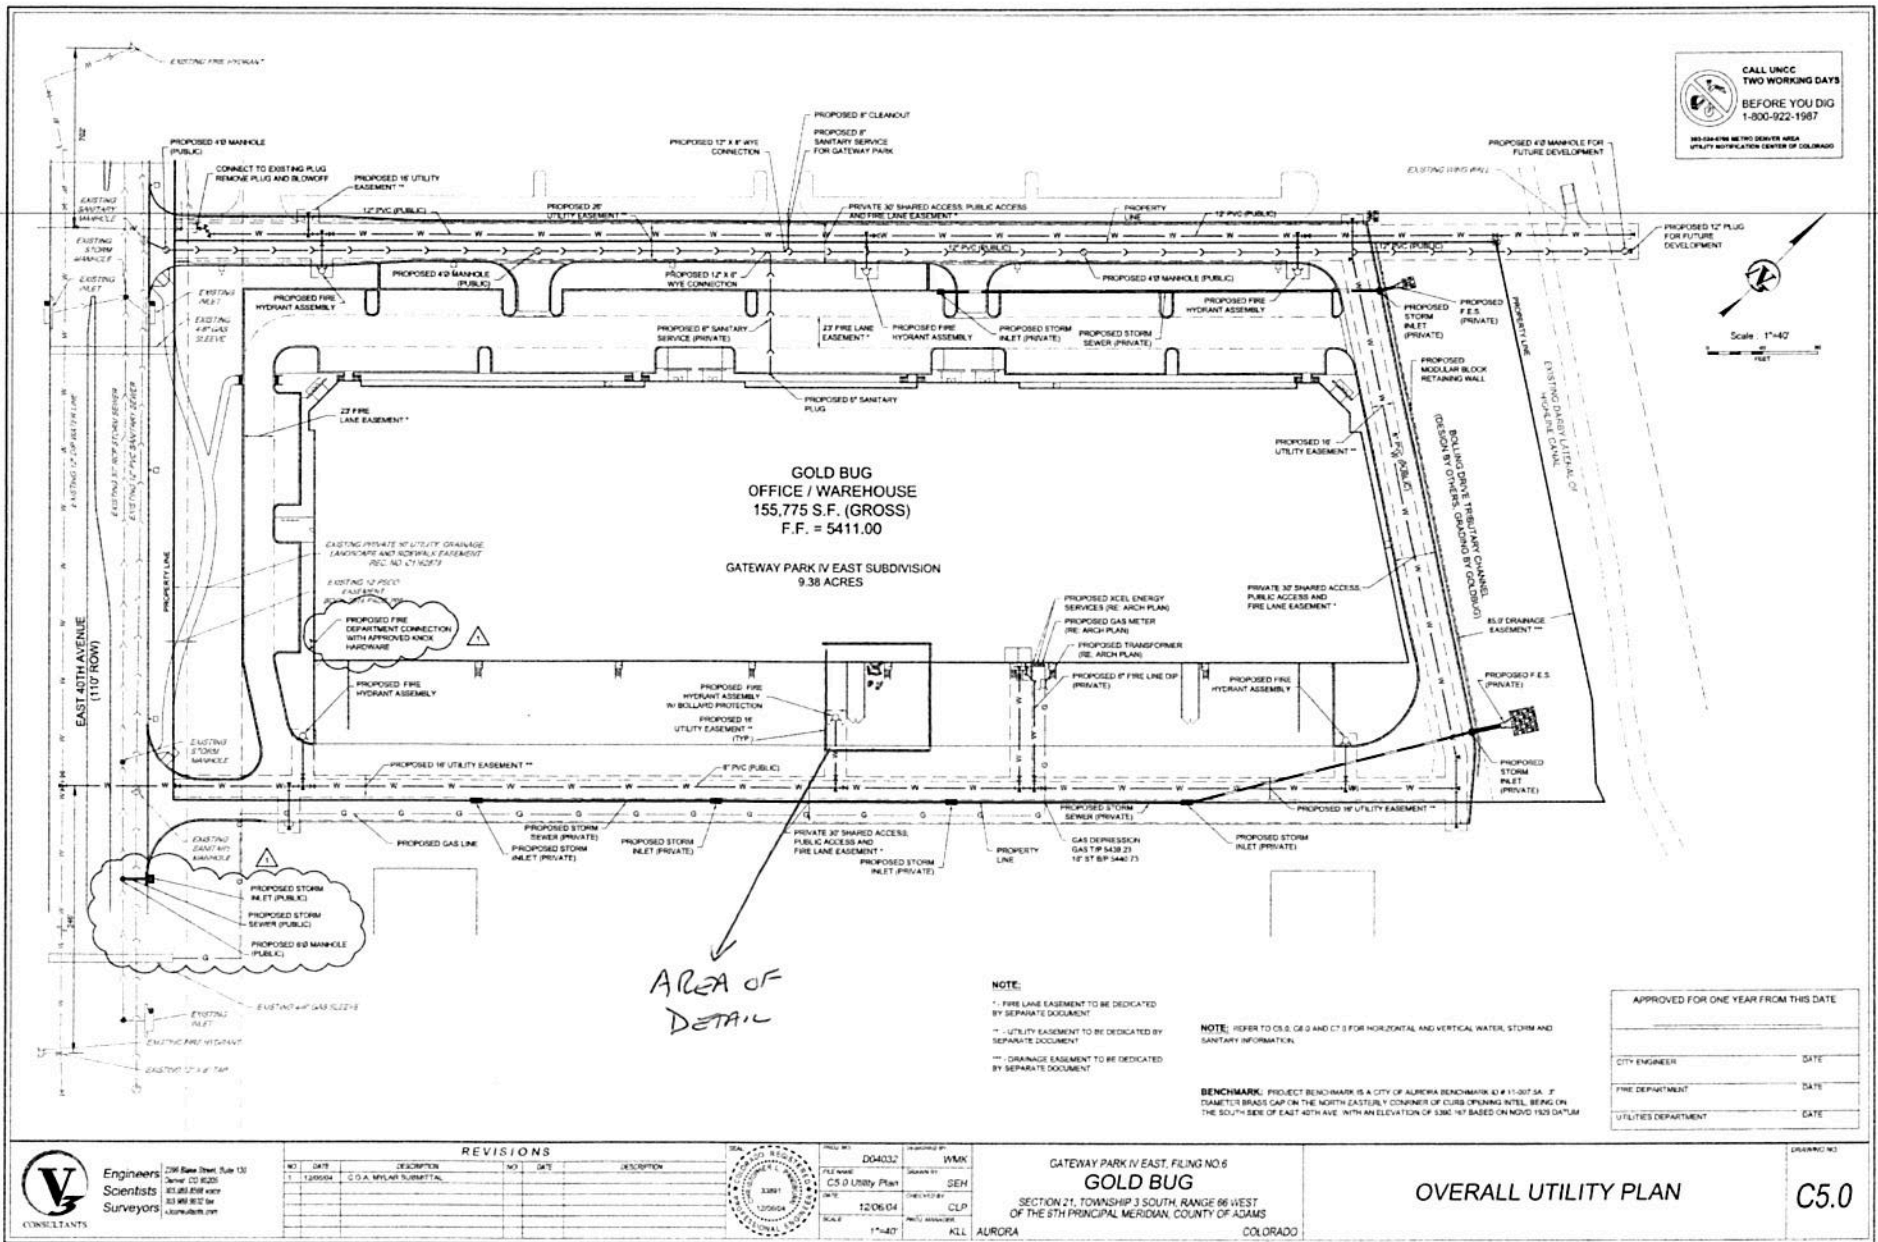

DETAIL
18215 E 40TH

